


# MORGAN COUNTY, OHIO

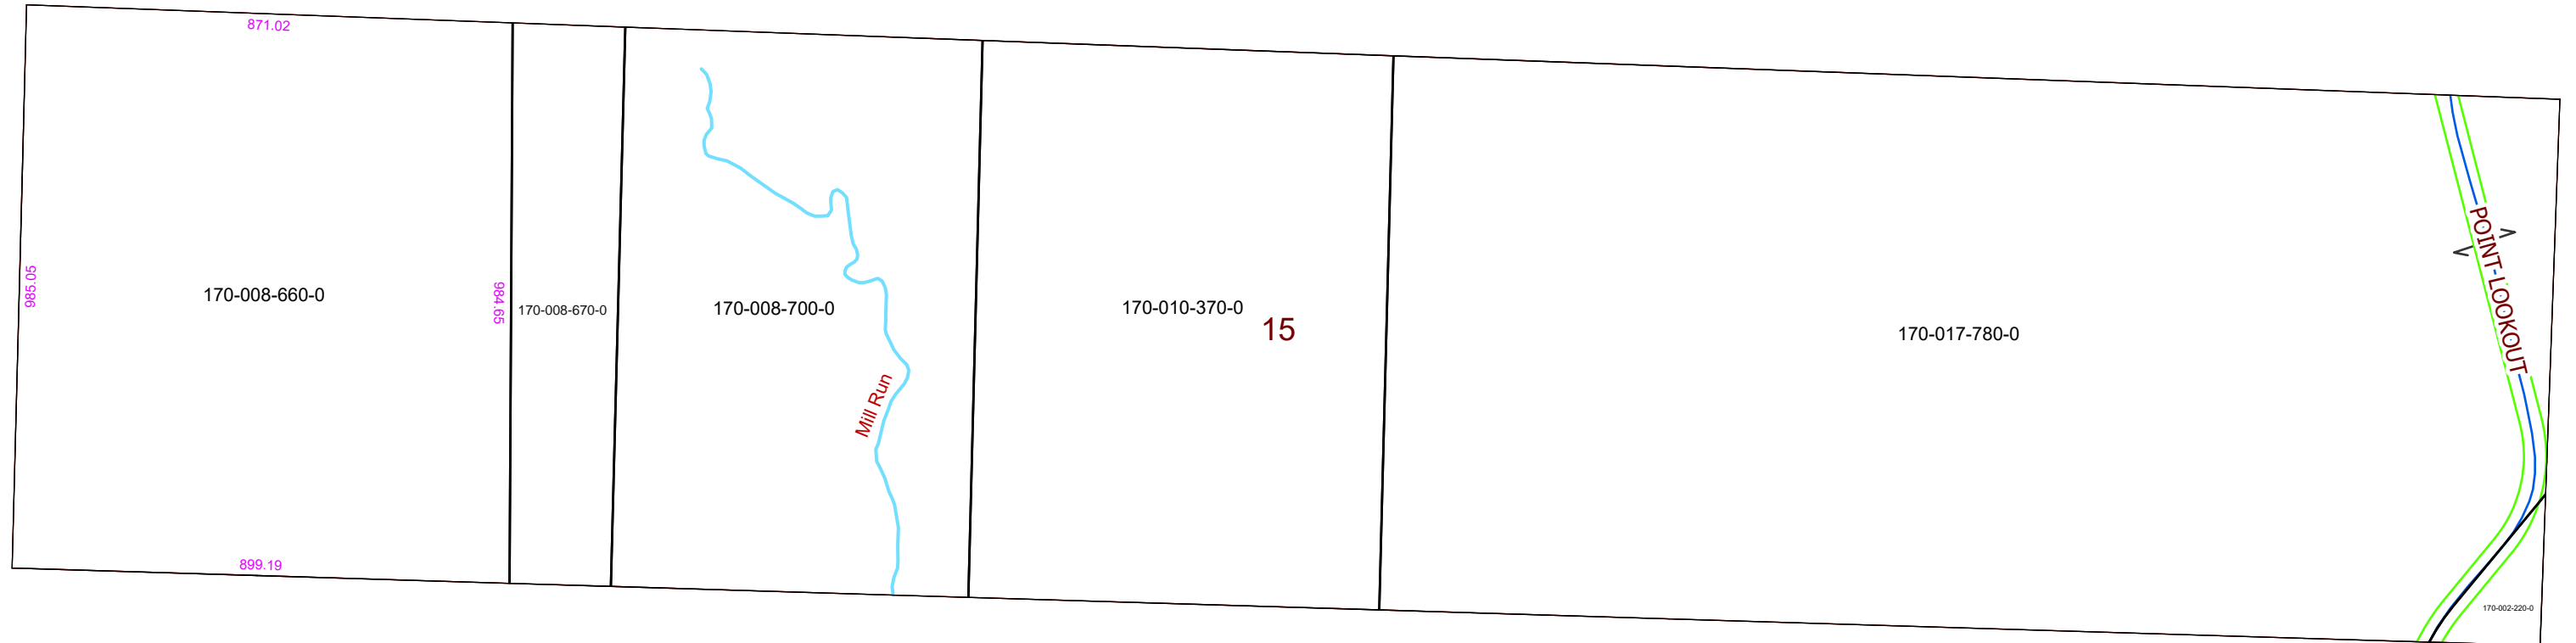

## WINDSOR TWP. FRAC. 15, T-9, R-11, U.S. LOTS

PIN	Owner	LegalDescr	VOL	PAGE
170-008-700-0	HUNLEY MARTHA DARLENE & JEFFREY A	R11 T09 S00 FR 15	OR211	1203
170-008-670-0	HUNLEY MARTHA DARLENE & JEFFREY A	R11 T09 S00 FR 15	OR211	1203
170-010-370-0	MUMMEY FRANCIS & REVA	R11 T09 S00 FR 15	OR100	732
170-008-660-0	RAINES CARL R TRUSTEE OF CARL R RAINES REVOCABLE TRUST	R11 T09 S00 FR 15	OR218	902
170-002-220-0	SHUSTER JONATHON F	R11 T09 S00 FR 15	OR145	570
170-017-780-0	WINTON MARIWYNN E	R11 T09 S00 FR 15	OR226	1986

**Boundaries**

Type

- County
- Hidden
- Hydro
- Parcel
- ROW
- Section
- Lot
- \*\*\*\*\* <all other values>



08/10/2020

