


MORGAN COUNTY, OHIO

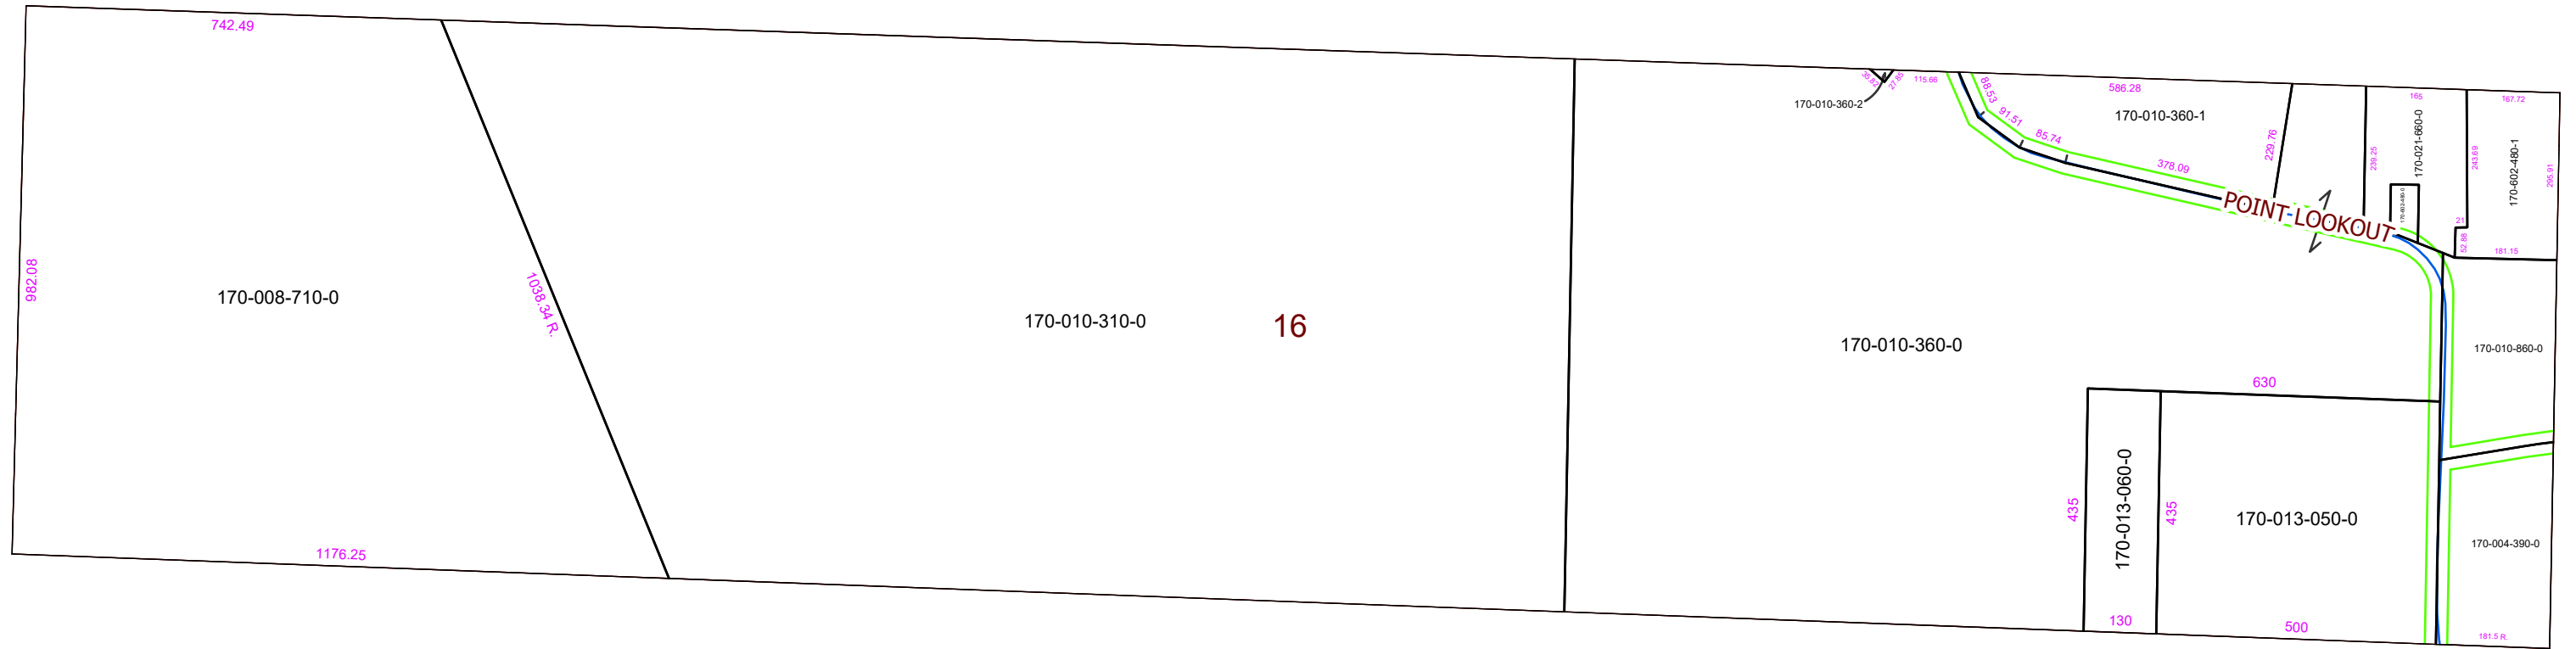

WINDSOR TWP. FRAC. 16, T-9, R-11, U.S. LOTS

PIN	Owner	LegalDescr	VOL	PAGE	Acres
170-004-390-0	CAIN GERALD D JR	R11 T09 S00 FR 16	OR233	3447	1.43
170-010-860-0	ELLIS ROBERT P	R11 T09 S00 FR 16	OR89	562	1.46
170-013-060-0	JABLONSKI RICHARD B JR & LINDA L	R11 T09 S00 FR 16	OR207	994	1.3
170-013-050-0	JABLONSKI RICHARD B JR & LINDA L	R11 T09 S00 FR 16	OR207	994	5
170-602-480-1	MT OLIVET COMMUNITY CHURCH	R11 T09 S00 FR 16	OR173	517	1.138
170-010-360-0	MUMMEY FRANCIS & REVA	R11 T09 S00 FR 16	OR26	783	27.487
170-010-310-0	MUMMEY FRANCIS E	R11 T09 S00 FR 16	OR100	732	39
170-010-360-1	MUMMEY HEATH E	R11 T09 S00 SD 8	OR111	543	2.202
170-010-360-2	MUMMEY MARLA E	R11 T09 S00 SD 9	OR121	606	0.011
170-008-710-0	RAINES CARL R TRUSTEE	R11 T09 S00 FR 16	OR213	1072	21.272
170-602-480-0	WINDSOR TOWNSHIP TRUSTEES	R11 T09 S00 FR 16	D.V 39	393	0.102
170-021-660-0	WINDSOR TOWNSHIP TRUSTEES	R11 T09 S16 LOT 3-4	DV39	393	1

Boundaries
Type

- County
- Hidden
- Hydro
- Parcel
- ROW
- Section
- Lot
- ***** <all other values>



08/10/2020

