


MORGAN COUNTY, OHIO

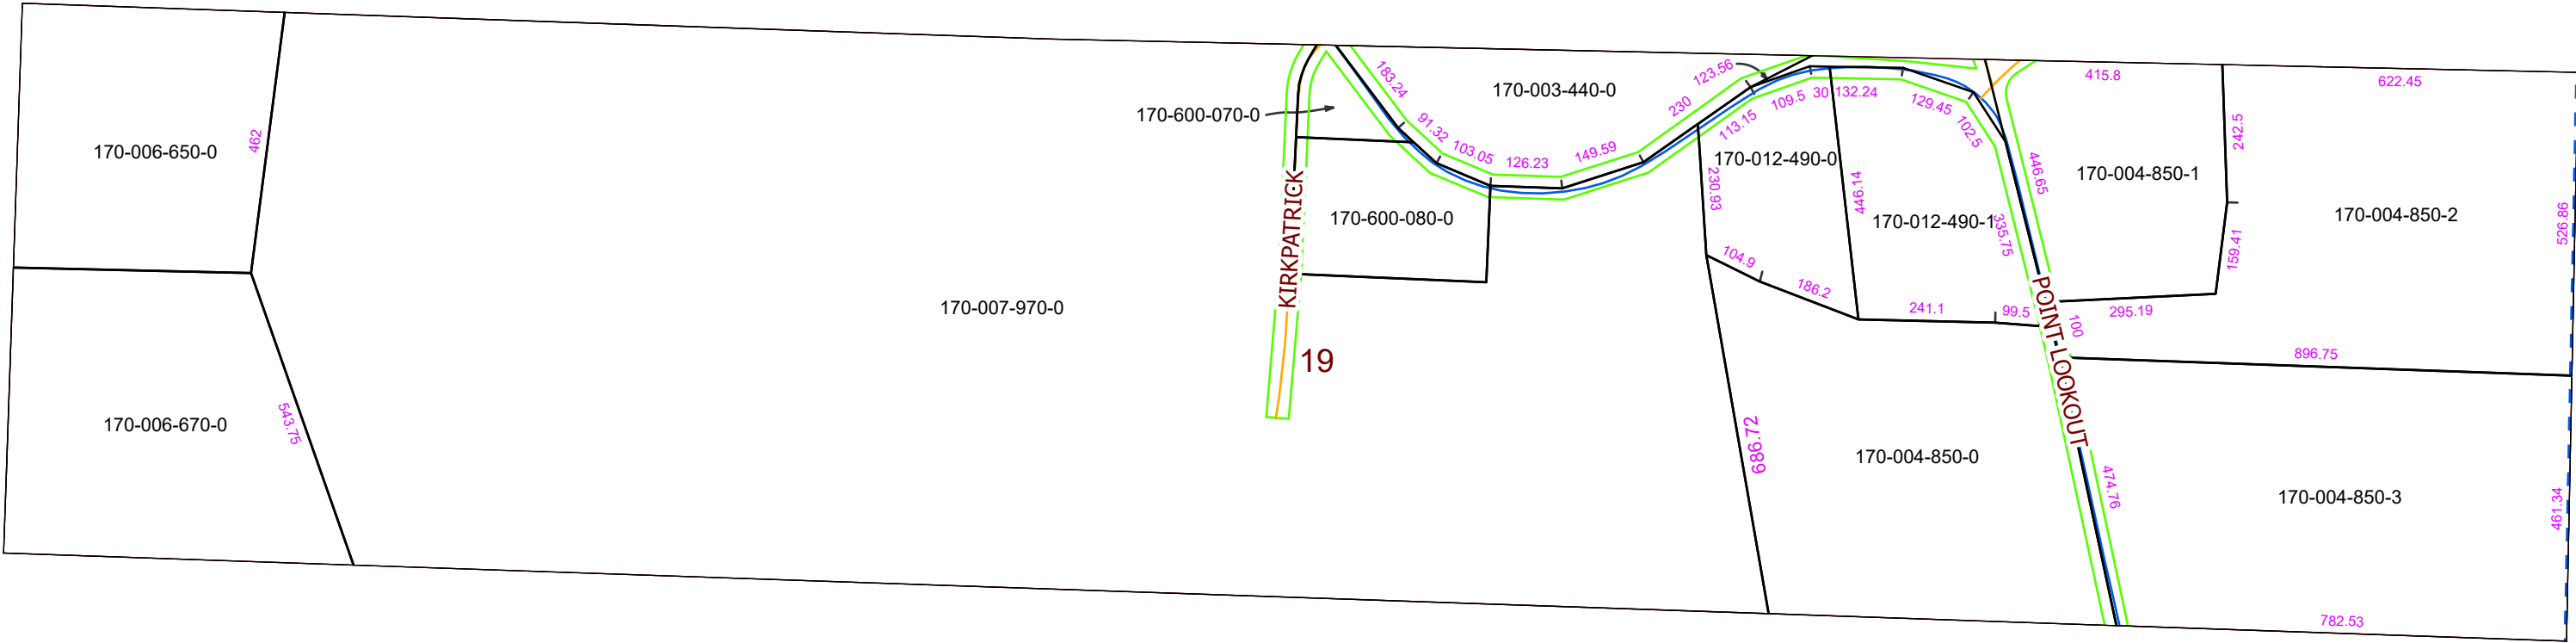

WINDSOR TWP. FRAC. 19, T-9, R-11, U.S. LOTS

PIN	Owner	LegalDescr	VOL	PAGE
170-600-080-0	CHURCH (FAIRVIEW)	R11 T09 S19 0		
170-600-070-0	CHURCH (FAIRVIEW)	R11 T09 S19 LOT 3		
170-012-490-1	HAMBEL CASEY & AMANDA	R11 T09 S00 SD 12	OR226	389
170-007-970-0	KIRKPATRICK BARBARA A & ROBINSON A C/O ROBINSON A KIRKPATRICK	R11 T09 S00 FR 19	OR116	645
170-004-860-0	LANG DONNA K	R11 T09 S00 FR 18	OR220	895
170-004-850-0	LANG DONNA K	R11 T09 S00 FR 19	OR220	895
170-003-440-0	MILLER CHARLES W & ANGELA D	R11 T09 S00 FR 19	OR205	93
170-006-670-0	NICESWANGER JEFFREY D & MELISSA D	R11 T09 S00 FR 19	OR27	484
170-006-650-0	NICESWANGER JEFFREY D & MELISSA D	R11 T09 S00 FR 19	OR27	484
170-012-490-0	RUSSELL CARL W & SUSAN P	R11 T09 S00 FR 19	OR165	44
170-004-850-3	WILSON CHARLIE A TOD WILSON EMILEE BROOKE	R11 T09 S00 FR 19	OR224	1073
170-004-850-2	WILSON CHARLIE A TOD WILSON EMILEE BROOKE	R11 T09 S00 FR 19	OR224	1073
170-004-850-1	WILSON CHARLIE A TOD WILSON EMILEE BROOKE	R11 T09 S00 SD 9 FR	OR224	1073

Boundaries
Type

- County
- Hidden
- Hydro
- Parcel
- ROW
- Section
- Lot
- ***** <all other values>



08/10/2020

