


MORGAN COUNTY, OHIO

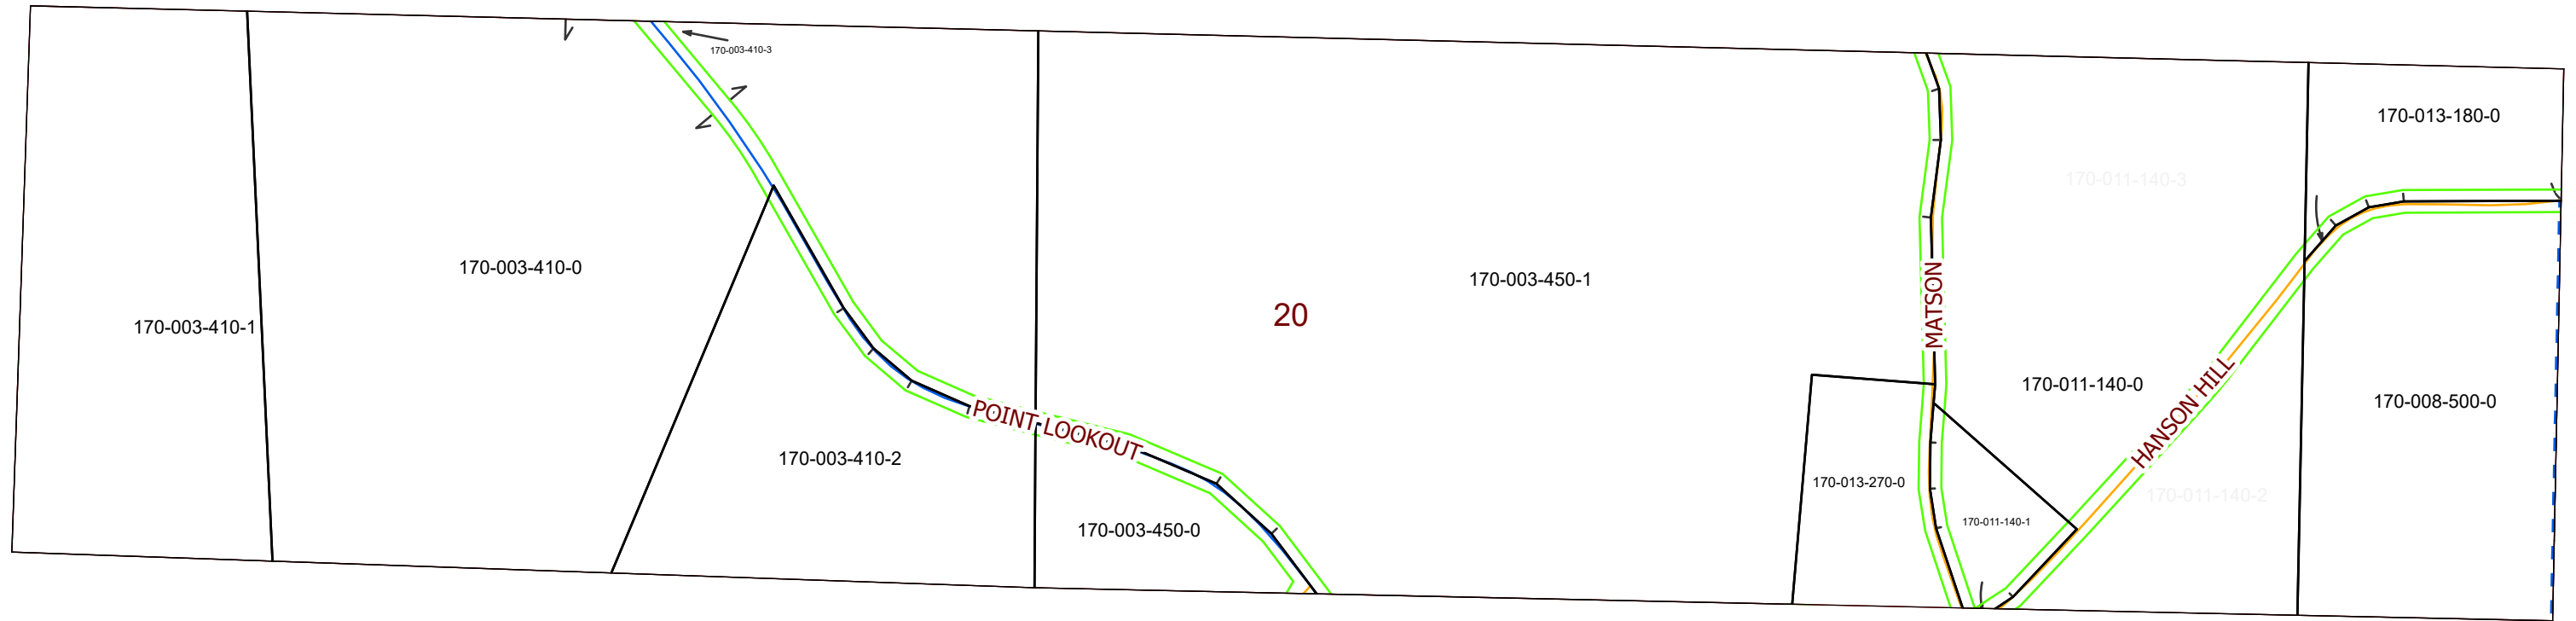

WINDSOR TWP. FRAC. 20, T-9, R-11, U.S. LOTS

PIN	Owner	LegalDescr	VOL	PAGE	Acres
170-003-410-0	DAVIS ALBERTA	R11 T09 S00 FR 20	OR224	363	24.146
170-003-410-1	DAVIS WILLIAM HARLEY	R11 T09 S00 FR 20	OR42	410	9.63
170-013-270-0	HARLOW MICHAEL & KELLY	R11 T09 S00 FR 20	OR228	825	2.085
170-003-410-2	HOPKINS MICHAEL D	R11 T09 S00 SD 9 FR	OR219	2616	6.764
170-003-450-1	MILLER CHARLES W & ANGELA D	R11 T09 S00 FR 20	OR205	93	31.528
170-003-450-0	MILLER CHARLES W & ANGELA D	R11 T09 S00 FR 20	OR205	93	2.255
170-011-140-1	MILLER NORMAN G & BETSY G	R11 T09 S00 FR 20	OR150	542	1.073
170-011-140-0	PAXTON JAMES R	R11 T09 S00 FR 20	D.V 201	50	13.807
170-008-500-0	ROE KENNETH L & BARBARA S	R11 T09 S00 FR 20	D.V 199	293	6.7
170-013-180-0	SHERMAN TERRY W LC-JAMES R PAXTON JR	R11 T09 S00 FR 20	D.V 164	333	2.754

Boundaries
Type

- County
- Hidden
- Hydro
- Parcel
- ROW
- Section
- Lot
- ***** <all other values>



08/10/2020

