


MORGAN COUNTY, OHIO

WINDSOR TWP. FRAC. 36, T-8, R-11, MUSKINGUM ALLOTMENT

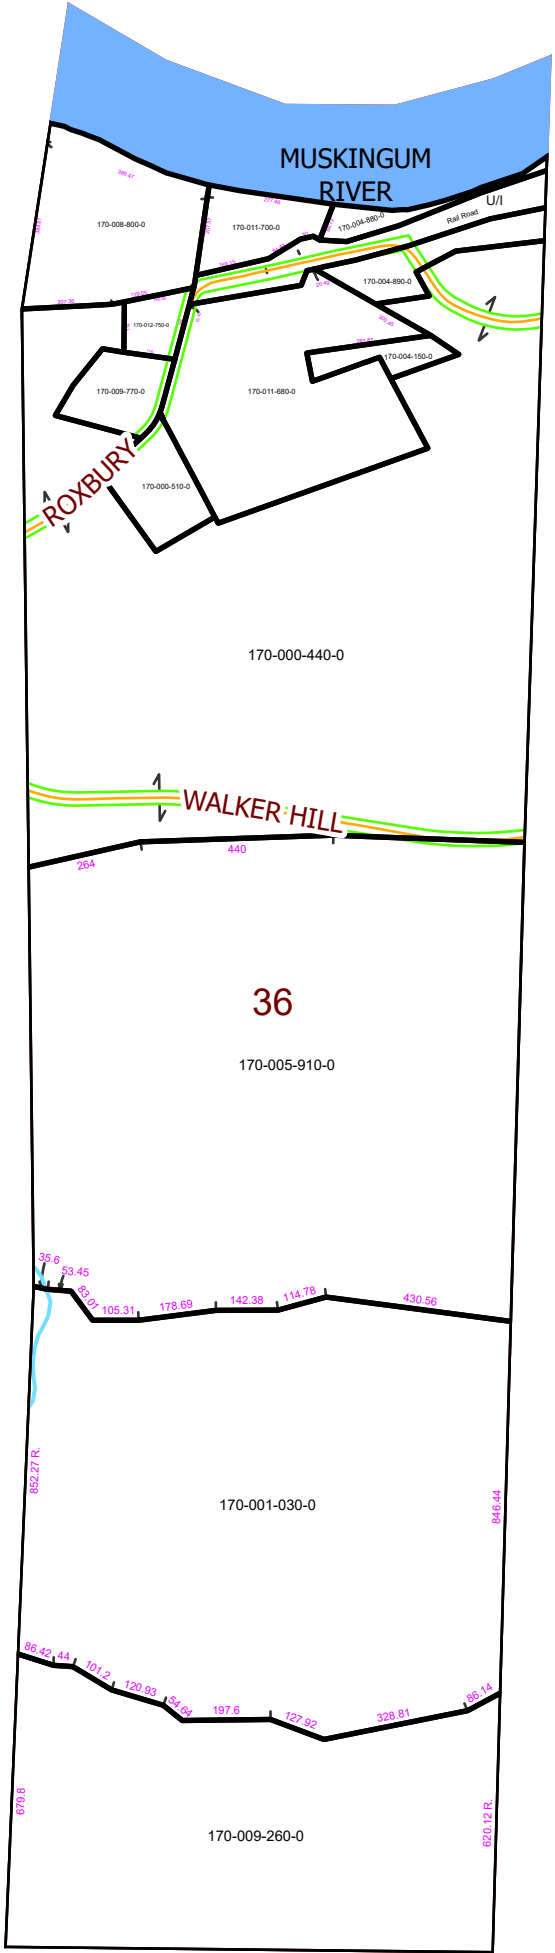

PIN	Owner	LegalDescr	VOL	PAGE	Acres
U/I					0
170-000-440-0	BALDERSON TOMMY E	R11 T08 S00 FR 36	OR141	769	21.44
170-009-770-0	BANKES BRUCE & KATHY	R11 T08 S00 FR 36	OR231	86	0.89
170-012-750-0	BANKES CALVIN BRUCE & MARY K	R11 T08 S00 FR 36	OR228	2961	0.257
170-008-800-0	BANKES CALVIN BRUCE & MARY K	R11 T08 S00 FR 36	OR228	2961	2.662
170-005-910-0	JOHN ROBERT A	R11 T08 S00 FR 36	OR230	1428	26.48
170-001-030-0	JOHN ROBERT A	R11 T08 S00 FR 36	OR230	1428	22.996
170-009-870-0	LAWRENCE PHILIP W	R11 T08 S00 FR 52	OR212	721	8
170-000-510-0	PRICE SHAWN	R11 T08 S00 FR 36	OR219	2485	0.75
170-011-700-0	SMITH LARRY C & JUDY A	R11 T08 S00 FR 36	OR223	766	0.909
170-011-680-0	SMITH LARRY C & JUDY A	R11 T08 S00 SD 22	OR223	766	4.961
170-009-260-0	WILSON JASON E	R11 T08 S00 FR 36	OR226	3138	14.245
170-004-890-0	YOAKEM RON M & LEA A	R11 T08 S00 FR 36	OR221	2677	0.893
170-004-880-0	YOAKEM RON M & LEA A	R11 T08 S00 FR 36	OR221	2677	0.38

MorganParcels2022

Boundaries

Type

- County
- Hidden
- Hydro
- Parcel
- ROW
- Section
- Lot



08/10/2020

