


MORGAN COUNTY, OHIO

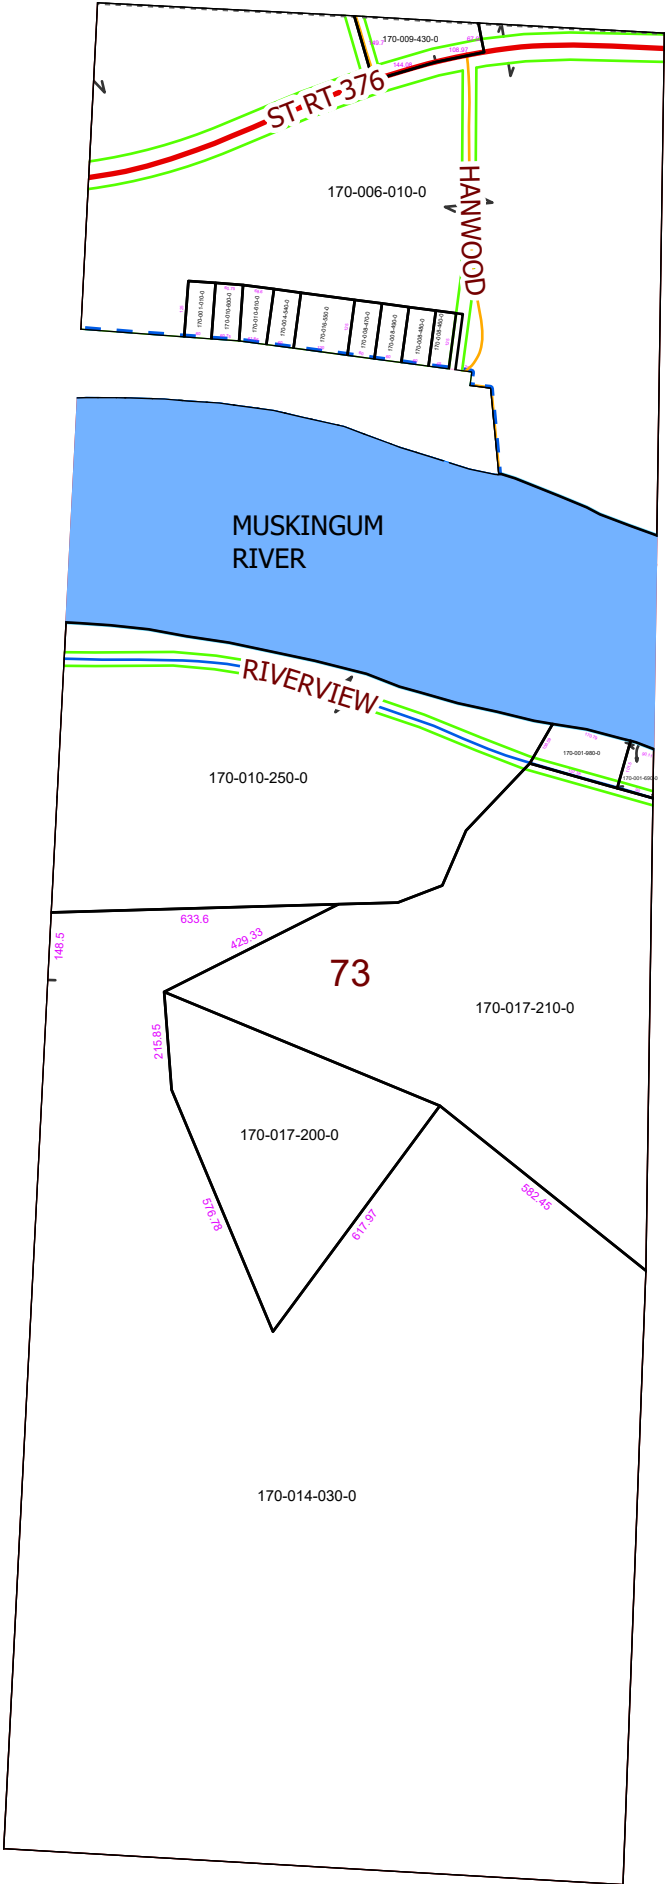

WINDSOR TWP. FRAC. 73, T-9, R-11, OHIO CO. PURCHASE

PIN	Owner	LegalDescr	VOL	PAGE
170-001-010-0	BLOXAM STEVEN R II	R11 T09 S00 FR 73	OR228	1305
170-001-690-0	BUMGARDNER GEORGE F & PATTY A	R11 T09 S00 FR 73	OR134	490
170-001-980-0	CASTO GARY R & BRENDA K	R11 T09 S00 FR 73	OR228	2165
170-006-010-0	HANSON GREGORY D TRUSTEE HANSON KAREN	R11 T09 S00 FR 73	OR210	343
170-009-430-0	MORROW COURTNEY L	R11 T09 S00 FR 73	OR234	3405
170-010-250-0	MOULTON FRANCIS HENERY	R11 T09 S00 FR 73	OR71	113
170-014-030-0	PRICE ROBERT W TRUSTEE OF THE CSC PRICE	R11 T09 S00 FR 73	OR81	321
170-008-490-0	THOMPSON DANIEL & THERESA	R11 T09 S00 FR 73	O234	685
170-008-480-0	THOMPSON DANIEL & THERESA	R11 T09 S00 FR 73	O234	685
170-008-470-0	THOMPSON DANIEL & THERESA	R11 T09 S00 FR 73	O234	685
170-008-460-0	THOMPSON DANIEL & THERESA	R11 T09 S00 FR 73	O234	685
170-016-550-0	WHEELER KENNETH A TRUSTEE OF TRUST	R11 T09 S00 FR 73	OR122	592
170-010-610-0	WHEELER KENNETH A TRUSTEE OF TRUST	R11 T09 S00 FR 73	OR122	592
170-010-600-0	WHEELER KENNETH A TRUSTEE OF TRUST	R11 T09 S00 FR 73	OR122	592
170-004-540-0	WHEELER KENNETH A TRUSTEE OF TRUST	R11 T09 S00 FR 73	OR122	592
170-017-210-0	WOODWARD JOYCE	R11 T09 S00 FR 73	OR47	746
170-017-200-0	WOODWARD JOYCE	R11 T09 S00 FR 73	OR47	746

Boundaries
Type
 County
 Hidden
 Hydro
 Parcel
 ROW
 Section
 Lot
 <all other values>



08/10/2020

