


MORGAN COUNTY, OHIO

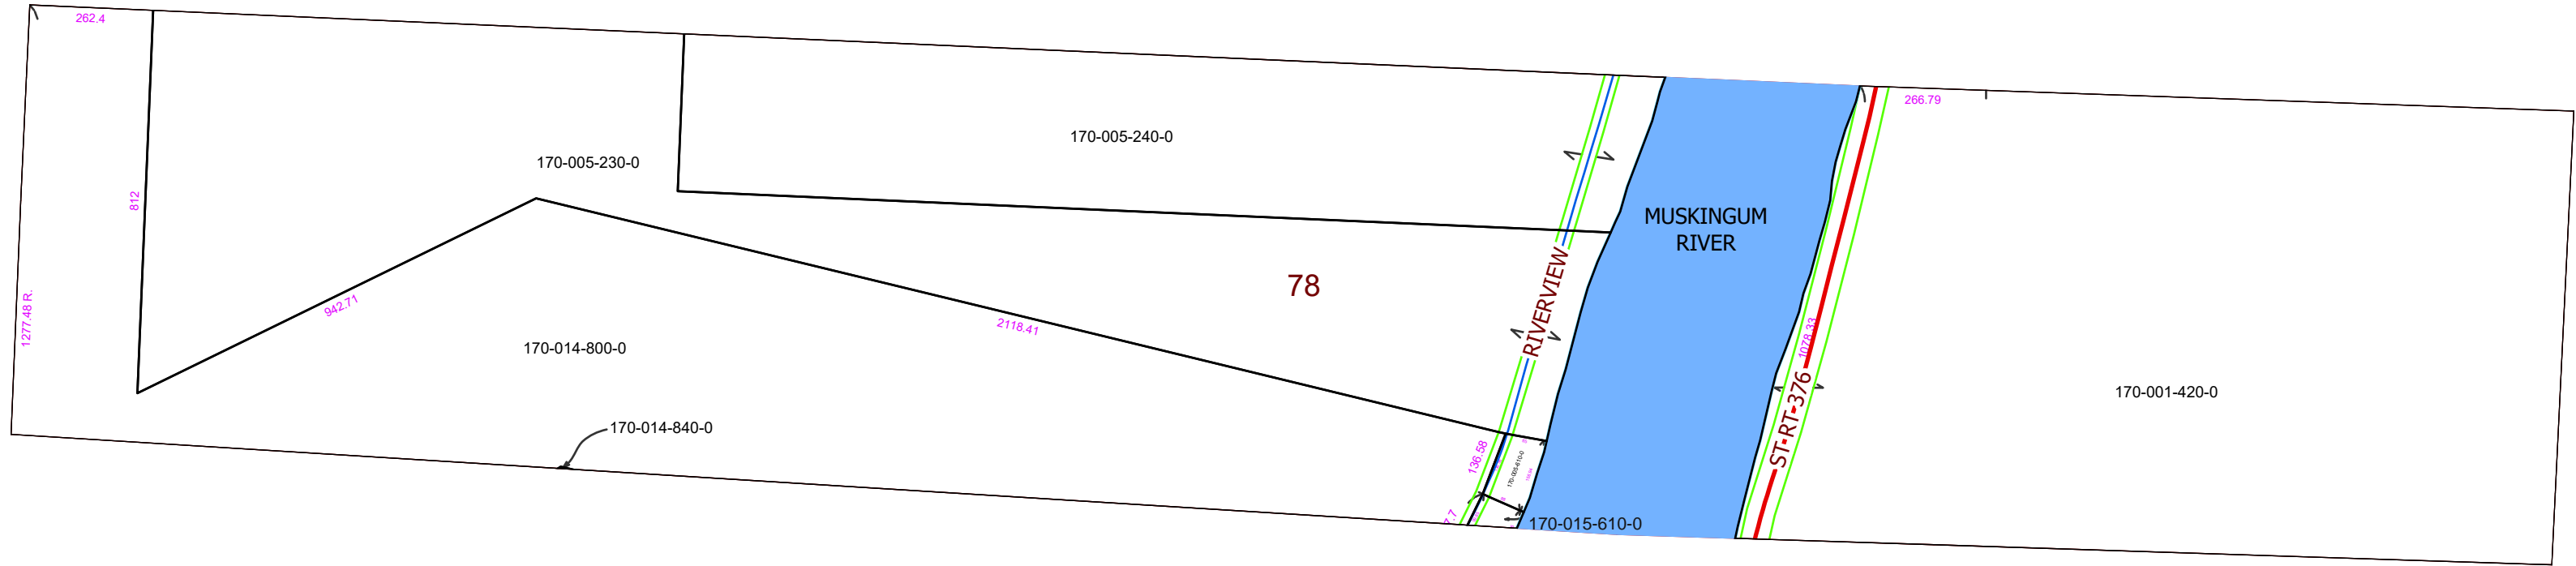

WINDSOR TWP. FRAC. 78, T-9, R-11, OHIO CO. PURCHASE

PIN	Owner	LegalDescr	VOL	PAGE
170-005-240-0	CUNAGIN GARY F & SHARON Y	R11 T09 S00 FR 78	OR206	441
170-005-230-0	CUNAGIN GARY F & SHARON Y	R11 T09 S00 FR 78	OR206	441
170-001-430-0	EDWARDS DARYL L	R11 T09 S00 FR 79	OR163	80
170-005-610-0	GREER MARK K & CATHLEEN	R11 T09 S00 FR 78	OR67	796
170-014-840-0	TOMPkins DANIEL D & MIRIAM L	R11 T09 S00 FR 78	OR133	786
170-014-800-0	TOMPkins DANIEL D & MIRIAM L	R11 T09 S00 FR 78	OR133	786
170-015-610-0	WALKE HAROLD B & MOCK KRISTINE	R11 T09 S00 FR 78	OR162	492

Boundaries

Type

- County
- Hidden
- Hydro
- Parcel
- ROW
- Section
- Lot

..... <all other values>



08/10/2020

