


# MORGAN COUNTY, OHIO

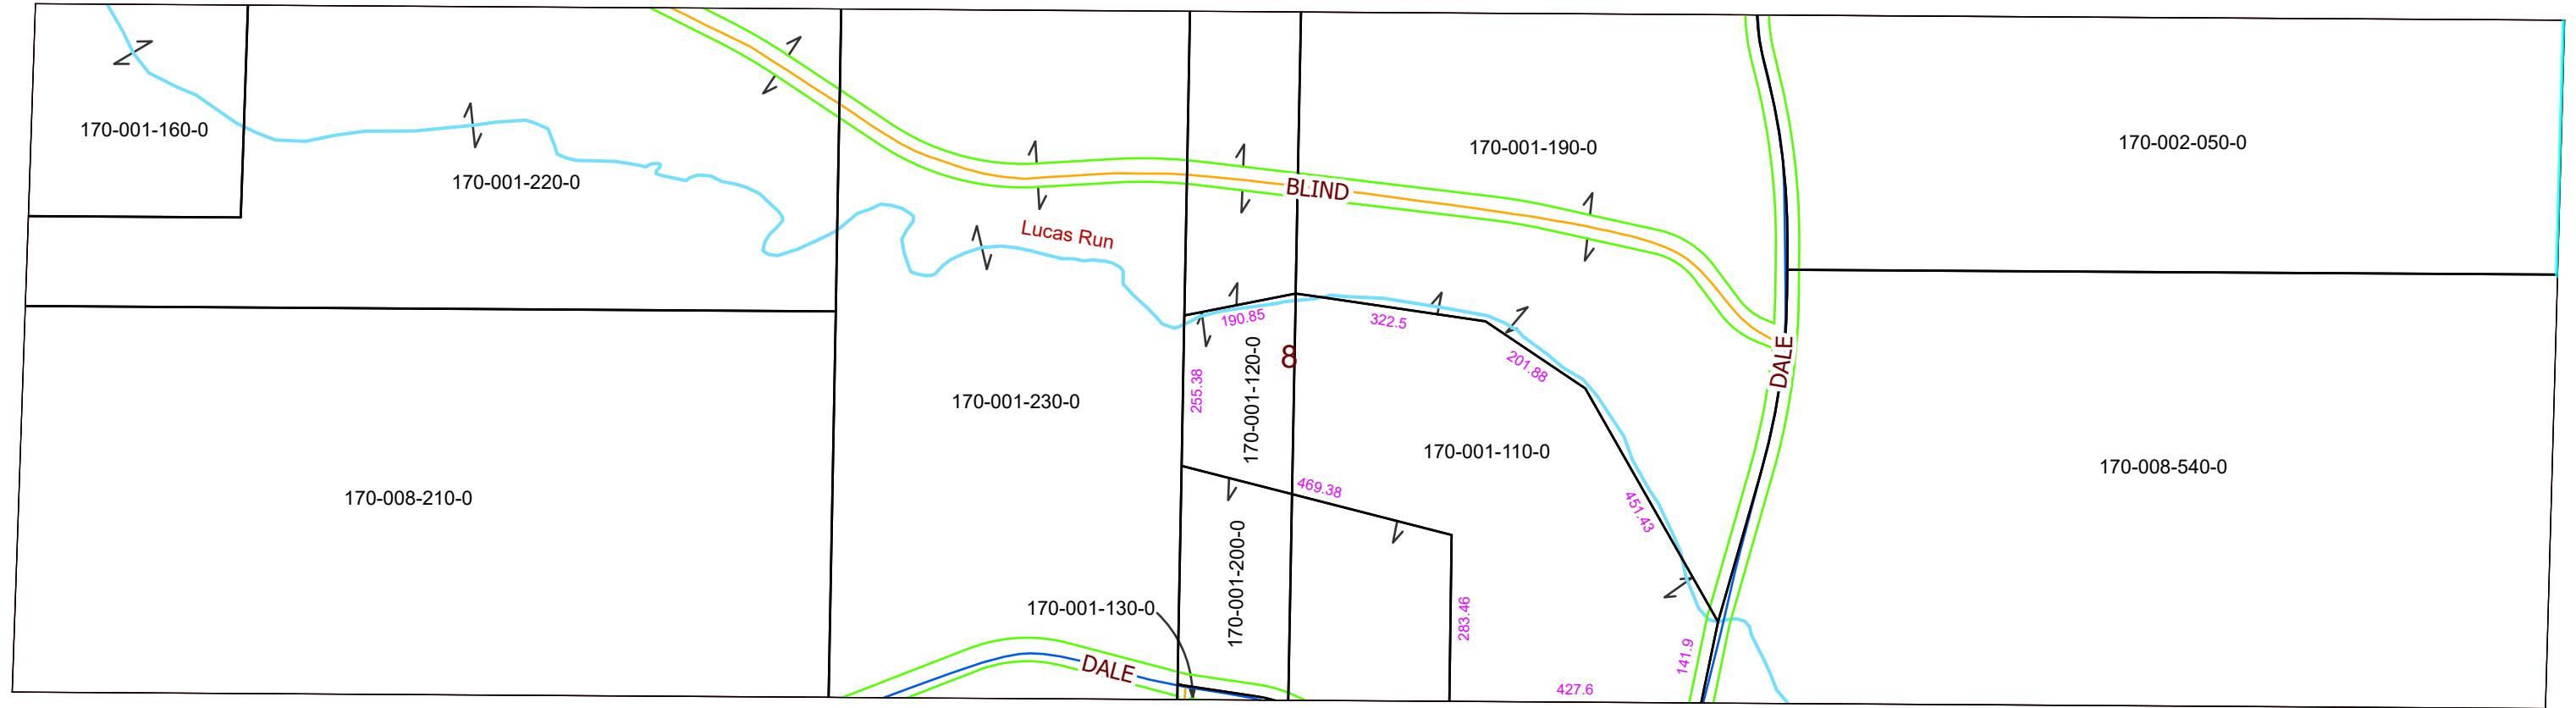

WINDSOR TWP. FRAC. 8, T-8, R-11, SOUTH WEST ALLOT.

PIN	Owner	LegalDescr	VOL	PAGE	Acres
170-001-230-0	BLIND PHILLIP & DORIS	R12 T08 S00 FR 8 SD	D.V 179	91	10
170-001-220-0	BLIND PHILLIP & DORIS	R11 T08 S00 FR 8 SD	D.V 179	91	12.5
170-001-200-0	BLIND PHILLIP & DORIS	R11 T08 S00 FR 8 SD	D.V 179	91	3.562
170-001-190-0	BLIND PHILLIP & DORIS	R11 T08 S00 FR 8 SD	D.V 179	91	18.475
170-001-160-0	BLIND PHILLIP & DORIS	R11 T08 S00 FR 8 SD	D.V 179	91	3
170-001-130-0	BLIND PHILLIP & DORIS	R11 T08 S00 FR 8 SD	D.V 179	91	0.1
170-002-050-0	CHEADLE COLUMBUS JR & WILDA E TRUST	R11 T08 S00 FR 8 SD	OR184	756	9.23
170-001-120-0	GREEN TINA M	R11 T08 S00 FR 8 SD	OR202	2685	1.338
170-001-110-0	GREEN TINA M	R11 T08 S00 FR 8 SD	OR202	2685	6.805
170-008-210-0	KRAUSE CONNIE L	R11 T08 S00 SD 8 S	D.V 197	673	19.5
170-008-540-0	LEE PATSY A	R11 T08 S00 FR 8 SD	D.V 199	65	25

**Boundaries**  
 Type  
 County  
 Hidden  
 Hydro  
 Parcel  
 ROW  
 Section  
 Lot  
 \*\*\*\*\* <all other values>



08/10/2020

