


MORGAN COUNTY, OHIO

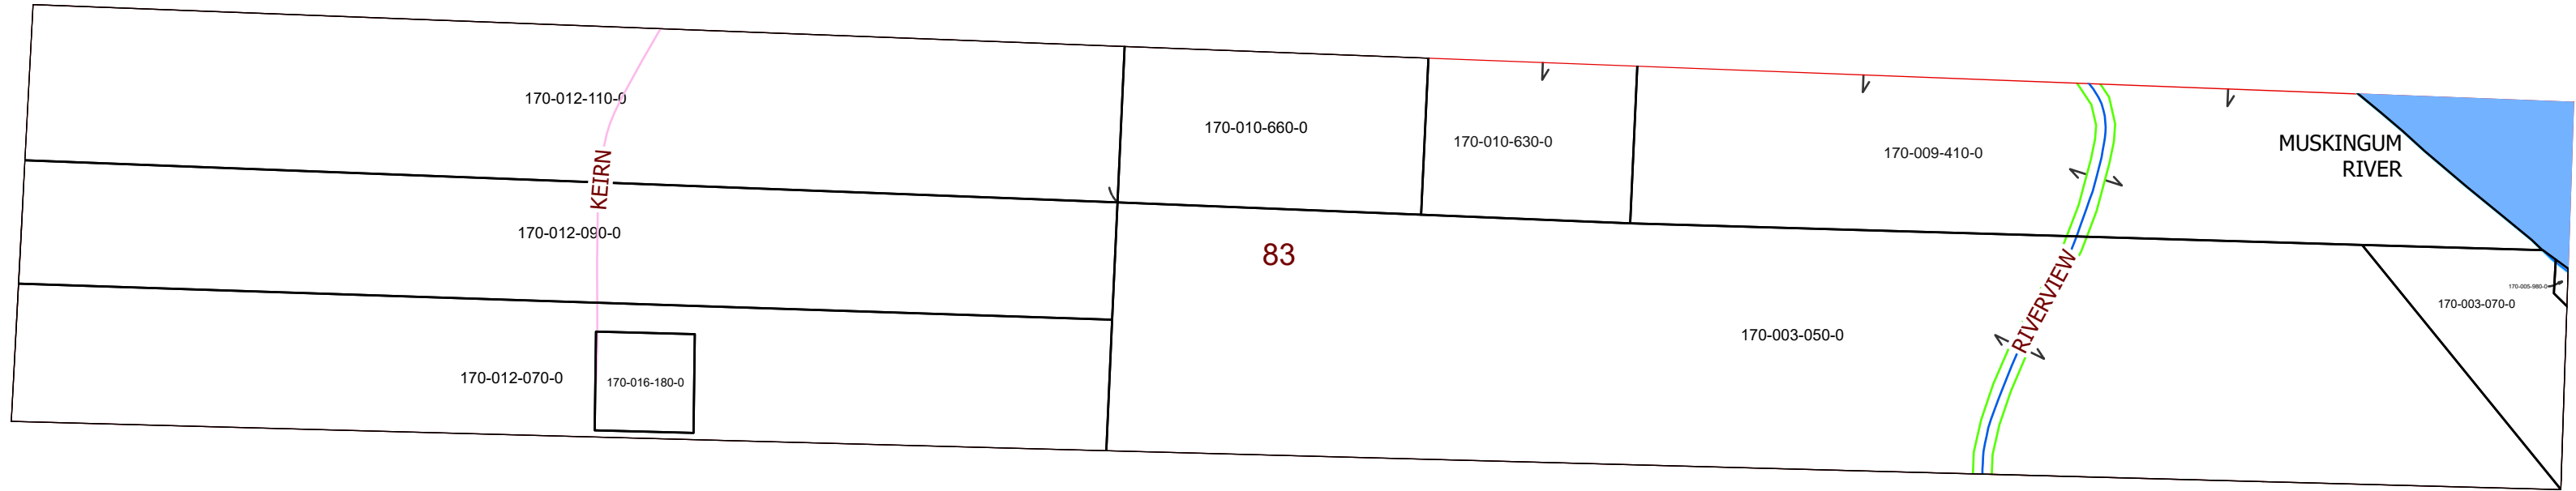

WINDSOR TWP. FRAC. 83, T-9, R-11, OHIO CO. PURCHASE

PIN	Owner	LegalDescr	VOL	PAGE
170-005-980-0	COLLINS CRYSTAL K	R11 T09 S00 FR 83	OR207	1109
170-003-070-0	CREIGHTON PATRICK SCOTT	R11 T09 S00 FR 83	OR235	5612
170-003-050-0	CREIGHTON PATRICK SCOTT	R11 T09 S00 FR 83	OR235	5612
170-009-410-0	MCKIBBEN JAMES K & GEORGIA A CO TRUSTEES	R11 T09 S00 FR	OR217	2936
170-012-110-0	MINOSKY KIM & BRIAN	R11 T09 S00 FR 83	D.V 204	10
170-010-660-0	NEWSOM MARY E TOD-MARY SUZETTE HALL &	R11 T09 S00 FR 83	OR224	3191
170-010-630-0	NEWSOM MARY E TOD-MARY SUZETTE HALL &	R11 T09 S00 FR	OR224	3191
170-016-180-0	WEAVER DEBORAH JEAN & GREGORY ALLEN	R11 T09 S00 FR 83	D.V 161	553
170-012-090-0	WEAVER MATTHEW R & VICKIE J	R11 T09 S00 FR 83	OR235	4577
170-012-070-0	WEAVER MATTHEW R & VICKIE J	R11 T09 S00 FR 83	OR235	4577

Boundaries

Type

- County
- Hidden
- Hydro
- Parcel
- ROW
- Section
- Lot

..... <all other values>



08/10/2020

