


MORGAN COUNTY, OHIO

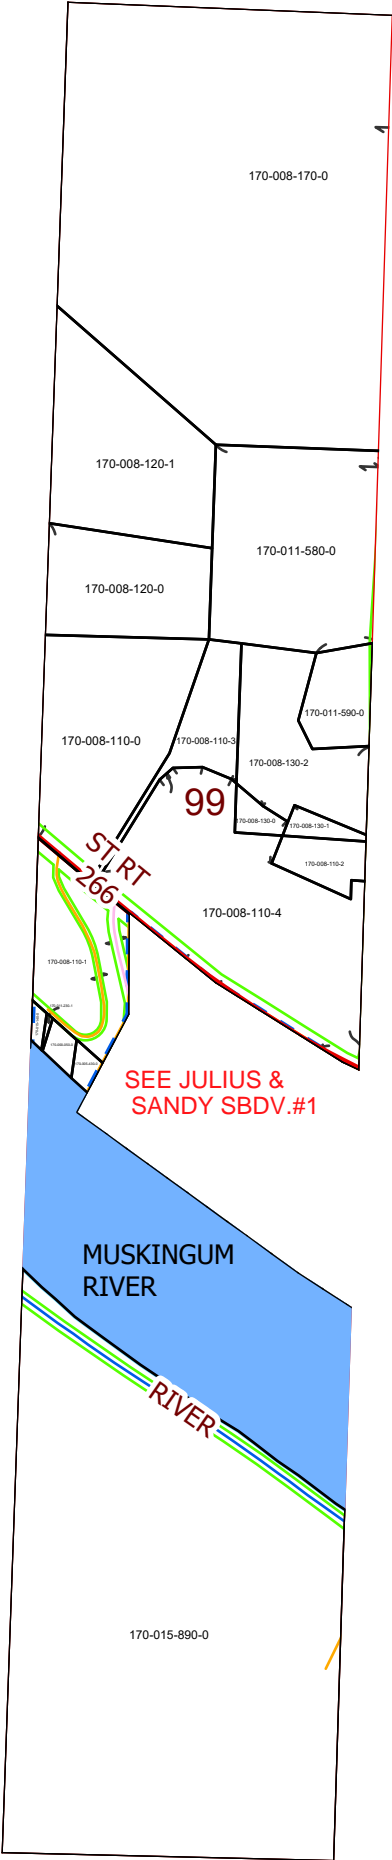

WINDSOR TWP. FRAC. 99, T-8, R-11, MUSKINGUM ALLOTMENT

PIN	Owner	LegalDescr	VOL	PAGE
170-008-120-0	ALEXANDER MARILYN K	R11 T00 S00 T 8-9	OR231	5608
170-008-110-0	ALEXANDER MARILYN K	R11 T00 S00 T 8-9	OR231	5608
170-011-590-0	CHURCH DARELL N & DAHLIA	R11 T00 S00 T 8-9 FR	OR115	6
170-011-580-0	CHURCH DARELL N & DAHLIA	R11 T00 S00 T 8-9 FR	OR115	6
170-008-130-2	CHURCH DARRELL N & DAHLIA	R118-9 T118-9	OR188	555
170-008-110-3	CHURCH DARRELL N & DAHLIA	R118-9 T118-9	OR188	555
170-000-050-0	HAYDEN DARIN M & KELLIE L	R11 T09 S00 FR 99	OR168	655
170-005-430-0	KINNEER GUY D & AMY L SPOUTZ	R11 T09 S00 FR 99	OR235	4165
170-008-170-0	KOSKY STEPHEN PAUL II TRUSTEE	R11 T00 S00 T 8-9 FR	OR218	2493
170-008-120-1	KOSKY STEPHEN PAUL II TRUSTEE	R11 T08 S00 SD 20	OR218	2493
170-008-110-1	OFFENBERGER MICHAEL D	R11 T08 S09 SD 15	OR64	106
170-015-140-0	SEIBERT ALFRED & DEBRA SUE	R11 T09 S00 FR 99	OR233	2999
170-011-230-1	SEIBERT ALFRED & DEBRA SUE	R11 T09 S00 FR 99	OR233	2999
170-008-130-0	SHOCKLEY RICHARD D	R11 T00 S00 T 8-9 FR	OR33	496
170-008-110-4	SHOCKLEY RICHARD D	R11 T08 S09 FR 99	OR188	555
170-015-890-0	WALLACE ROGER N	R11 T00 S00 T 8-9 FR	OR211	291
170-008-130-1	WINDSOR TWP TRUSTEES	R118-9 T118-9	OR6	603
170-008-110-2	WINDSOR TWP TRUSTEES	R11 T08 S00 FR 99	OR6	603

Boundaries
Type

- County
- Hidden
- Hydro
- Parcel
- ROW
- Section
- Lot

..... <all other values>



08/10/2020

