


# MORGAN COUNTY, OHIO


## HASTINGS SUB WINDSOR TWP, R-11, T-9, LOT 24

PIN	Owner	LegalDescr	VOL	PAGE	Acres
170-001-820-6	BATTLE FIELDS LTD	R11 T09 S00	OR29	628	5.045
170-001-820-5	GETTO DAN & ARLENE E	R11 T09 S00	OR217	3111	5.037
170-001-820-4	GETTO DAN & ARLENE E	R11 T09 S00	OR217	3111	5.174
170-001-821-0	GUSEMAN DALE E	R11 T09 S00	OR228	3175	5.486
170-001-820-9	GUSEMAN DALE E	R11 T09 S00	OR228	3175	5.35
170-001-820-8	JEWETT KIRK H & TERISE M	R11 T09 S00	OR146	567	5.079
170-001-820-7	JEWETT KIRK H & TERISE M	R11 T09 S00	OR146	567	5.054
170-001-820-3	TREFZGER CHRISTOPHER & SARAH	R11 T09 S00	OR229	1201	5.589
170-001-820-2	TREFZGER CHRISTOPHER W & SARAH J	R11 T09 S00	OR232	3591	5.668
170-001-820-1	TREFZGER CHRISTOPHER W & SARAH J	R11 T09 S00	OR232	3591	5.662

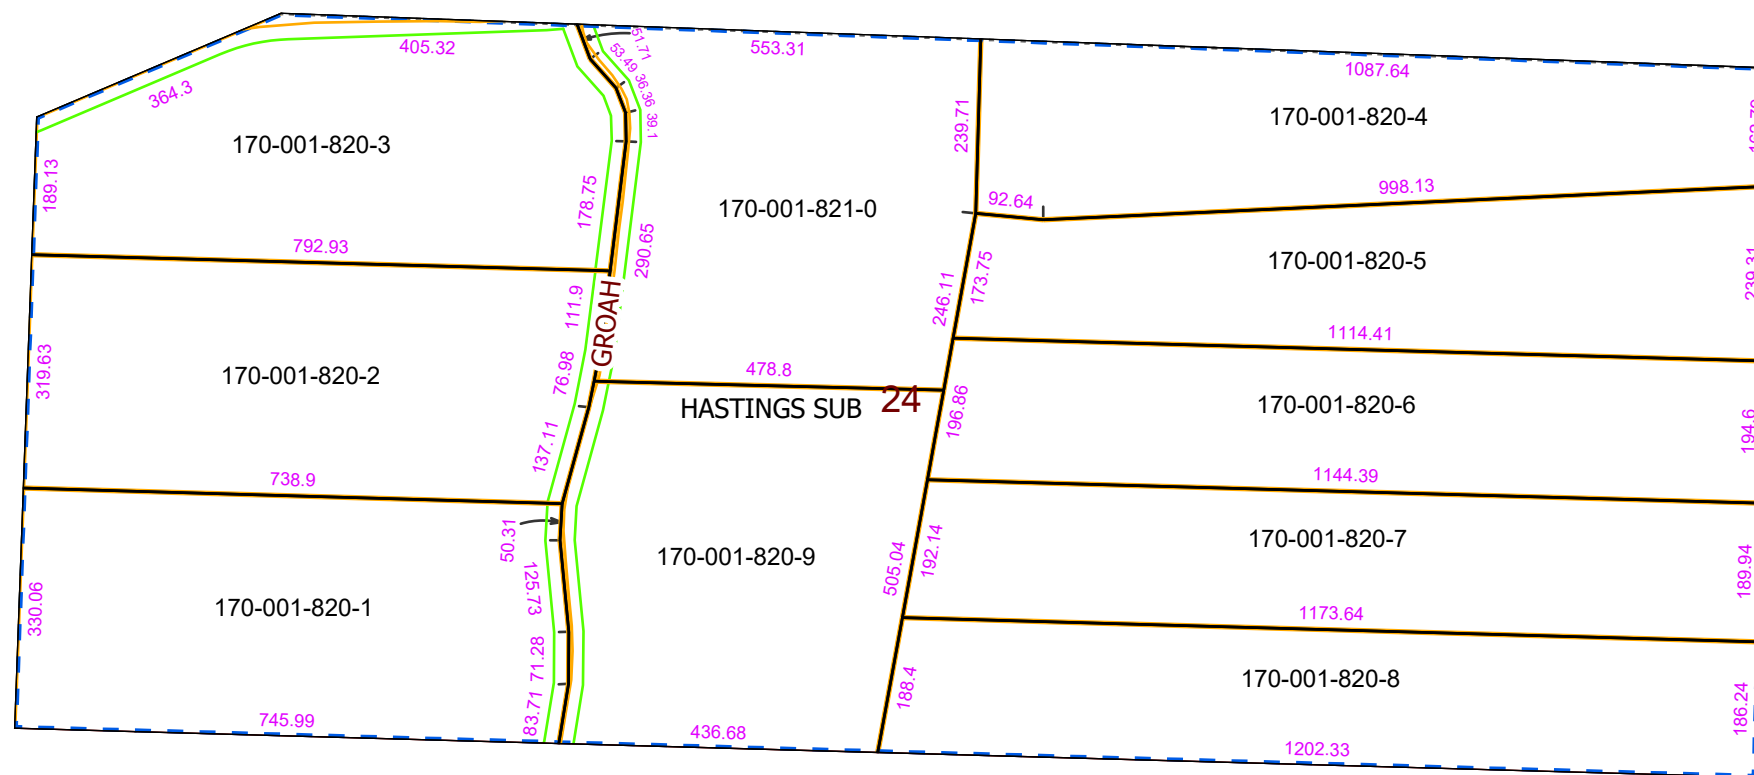

**Boundaries**

Type
County
Hidden
Hydro
Parcel
ROW
Section
Lot
*** <all other values>

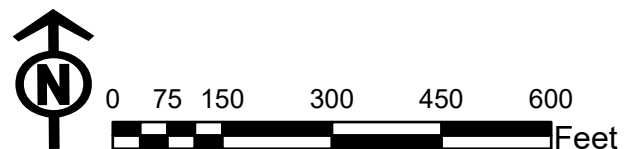

08/10/2020