


MORGAN COUNTY, OHIO


HIDDEN SPRINGS SUB
WINDSOR TWP, R-11, T-9, LOT 49

PIN	Owner	LegalDescr	VOL	PAGE	Acres
170-019-150-0	STATE OF OHIO(ODOT)	HIDDEN SPRINGS SD	D.V 203	509	0
170-019-140-0	STATE OF OHIO(ODOT)	HIDDEN SPRINGS SD	D.V 203	509	0
170-019-130-0	STATE OF OHIO(ODOT)	HIDDEN SPRINGS SD	D.V 203	509	0
170-019-120-0	STATE OF OHIO(ODOT)	HIDDEN SPRINGS SD	D.V 203	509	0
170-019-110-0	STATE OF OHIO(ODOT)	HIDDEN SPRINGS SD	D.V 203	509	0
170-019-090-0	STATE OF OHIO(ODOT)	HIDDEN SPRINGS SD	D.V 203	509	0
170-019-080-0	STATE OF OHIO(ODOT)	HIDDEN SPRINGS SD	D.V 203	509	0
170-019-100-0	STATE OF OHIO(ODOT) THOMAS A DAVIS/RE S/E REGION	HIDDEN SPRINGS SD	D.V 203	509	0
170-019-070-0	STATE OF OHIO/ODOT	HIDDEN SPRINGS SD	D.V 201	383	0

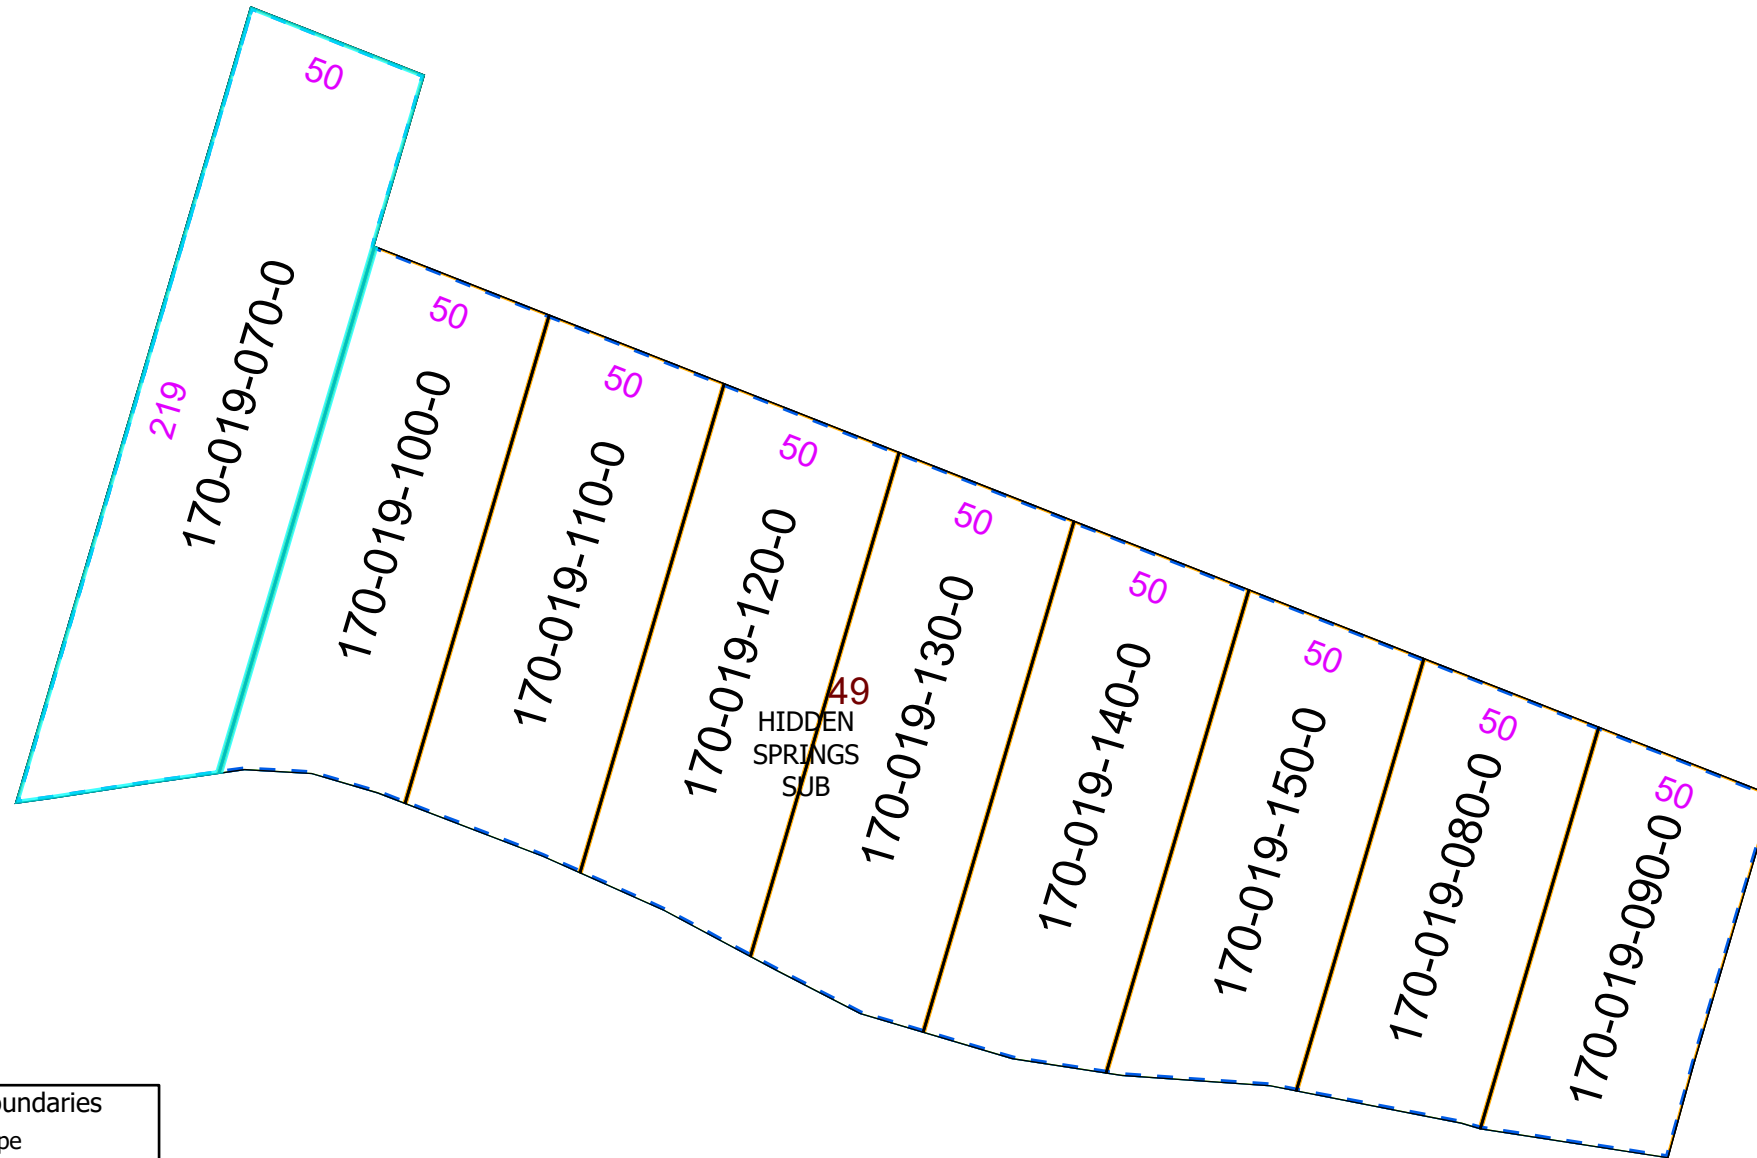

Boundaries

Type
County
Hidden
Hydro
Parcel
ROW
Section
Lot
*** <all other values>

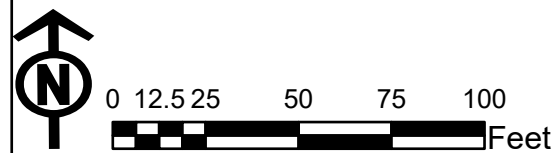

08/10/2020