


MORGAN COUNTY, OHIO

KOSKY'S OUTLOTS #2  
WINDSOR TWP, R-11, T-8, LOT 98

PIN	Owner	LegalDescr	VOL	PAGE	Acres
170-018-510-0	BLACK KRISTINA LOUISE	KOSKY'S OUTLOTS	OR235	2539	0
170-018-500-0	BLACK KRISTINA LOUISE	KOSKY'S OUTLOTS	OR235	2539	0
170-018-490-0	BLACK KRISTINA LOUISE	KOSKY'S OUTLOTS	OR235	2539	0
170-018-530-0	CROY ROBERT D & BEVERLY A	KOSKY'S OUTLOTS	OR235	3351	0
170-018-520-0	CROY ROBERT D & BEVERLY A	KOSKY'S OUTLOTS	OR235	3351	0
170-018-550-0	HINES JERRY W & NANCY L	KOSKY'S OUTLOTS	OR149	679	0
170-018-540-0	HINES JERRY W & NANCY L	KOSKY'S OUTLOTS	OR149	679	0
170-018-580-0	MACISAAC MARK K	KOSKY'S OUTLOTS	OR210	2950	0
170-018-570-0	MAUCK DENISE R & LEADBETTER D. RYAN	KOSKYS OUTLOTS SD	OR228	1308	0
170-018-560-0	MAUCK DENISE R & LEADBETTER D. RYAN	KOSKYS OUTLOTS SD	OR228	1308	0
170-018-590-0	SEIBERT ALFRED & DEBRA SUE	KOSKY'S OUTLOTS	OR233	2999	0

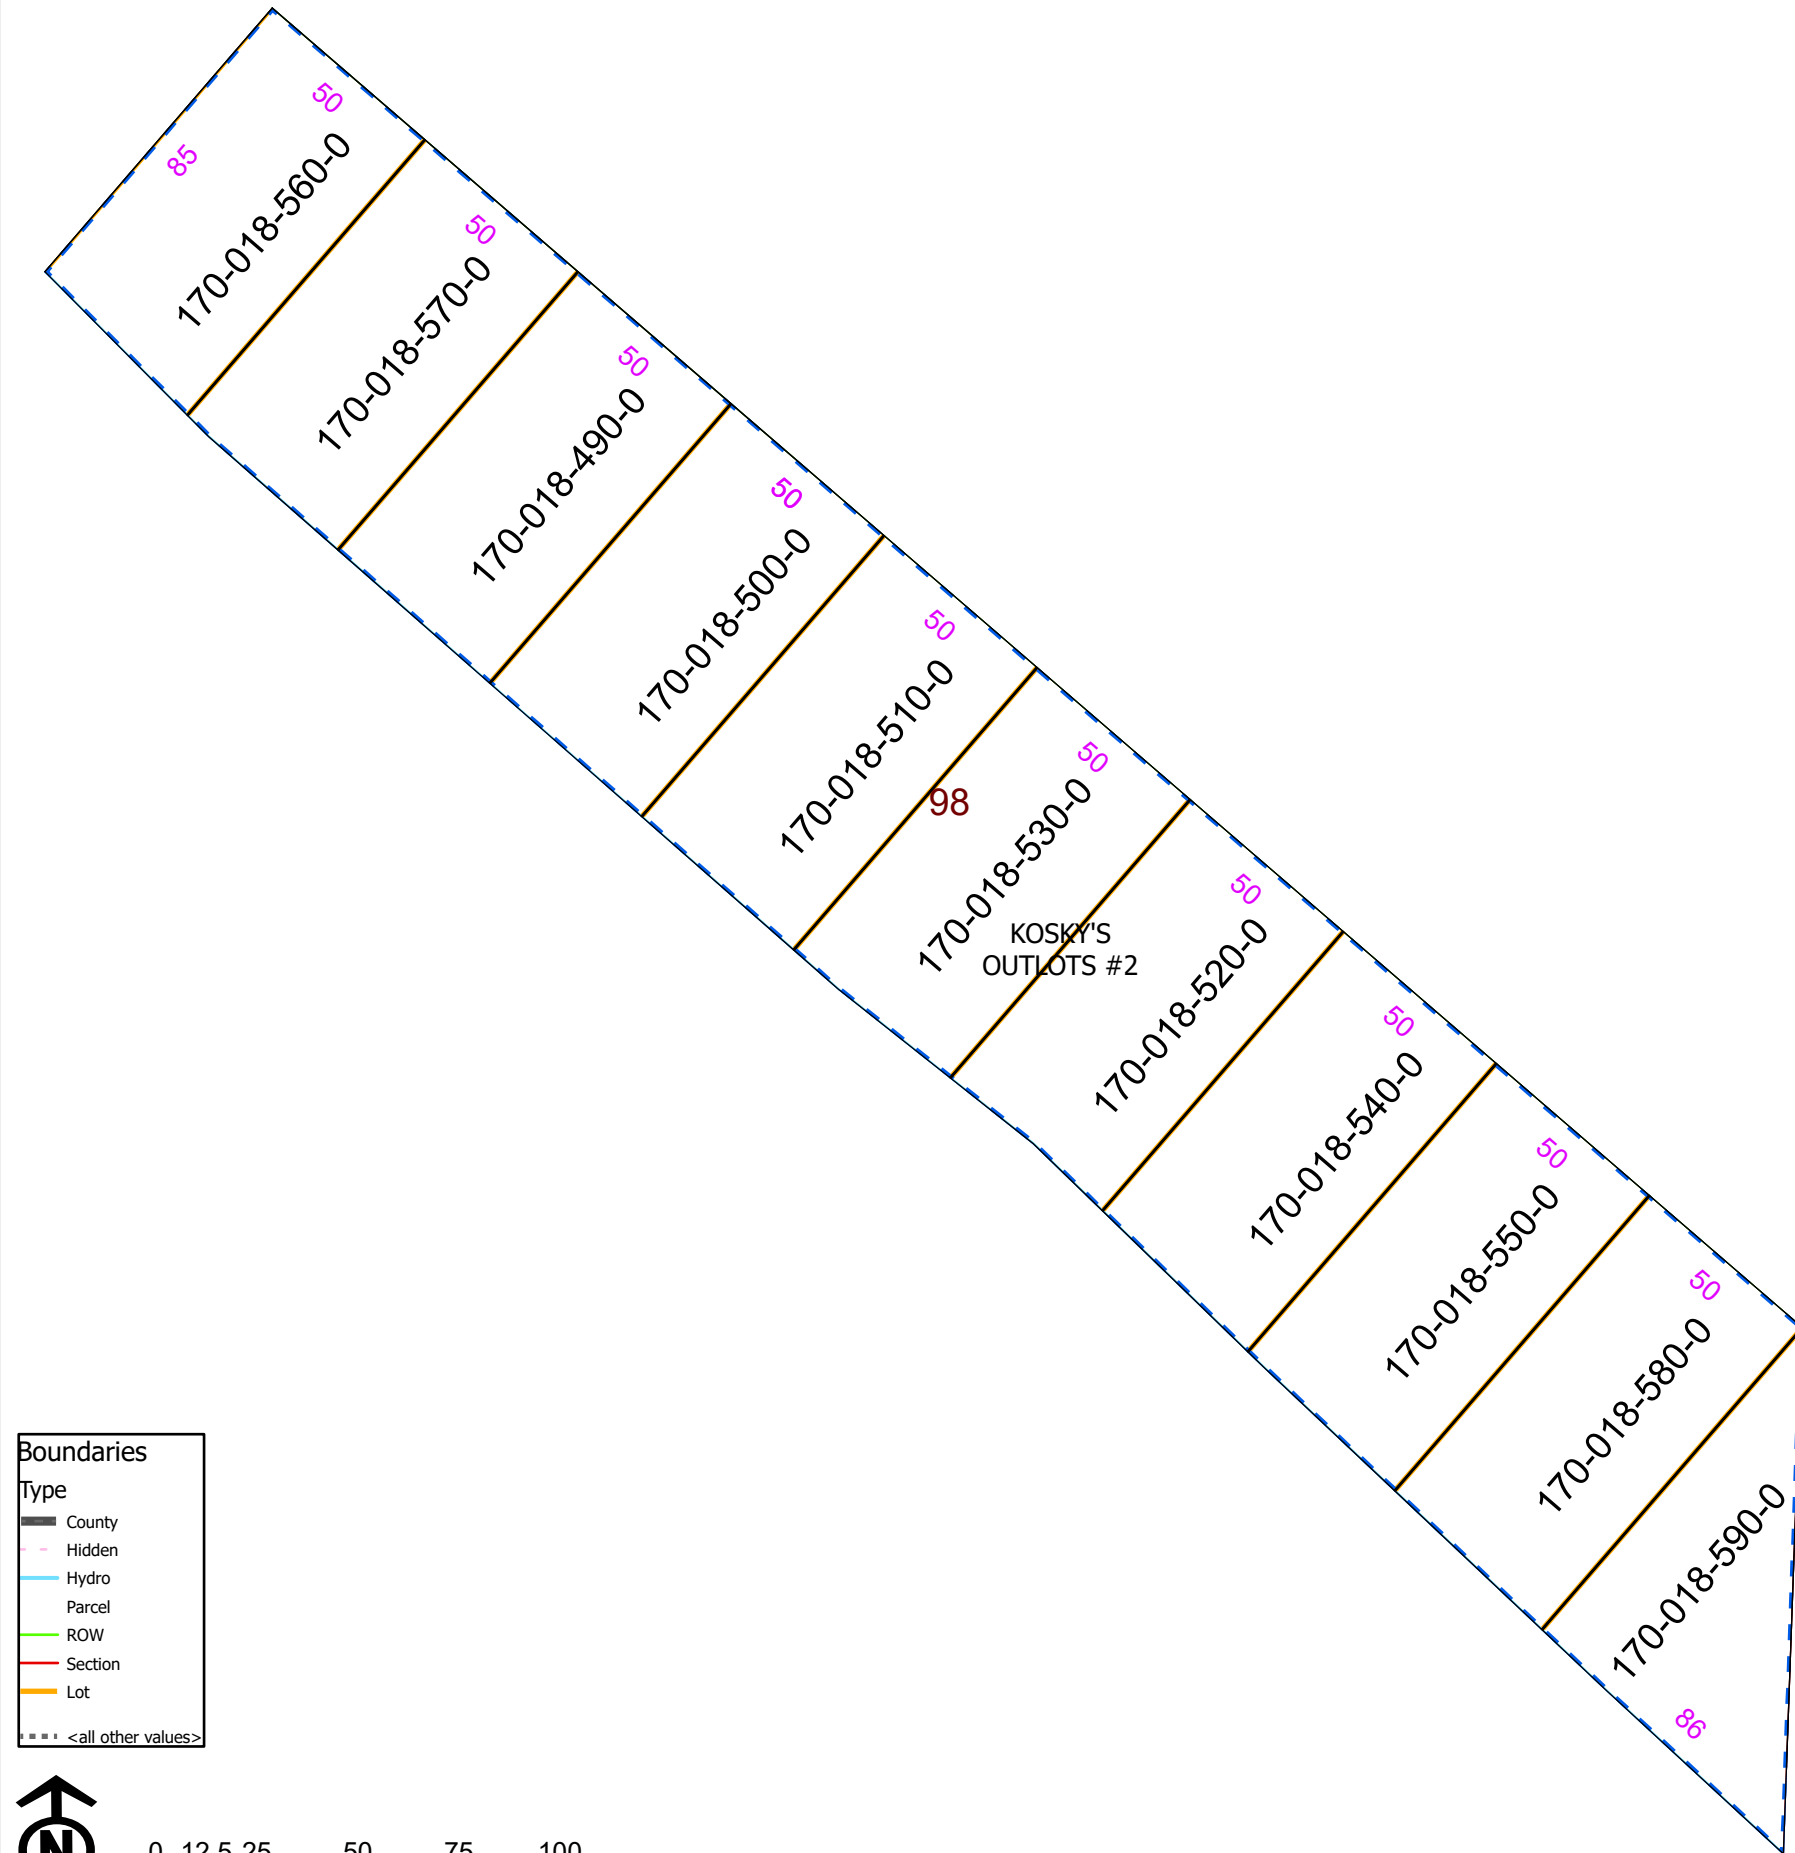


**Boundaries**

Type

- County
- Hidden
- Hydro
- Parcel
- ROW
- Section
- Lot

\*\*\*\* <all other values>

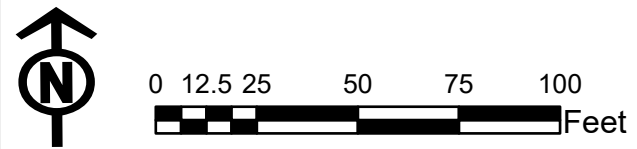

08/10/2020