


WINDSOR TOWNSHIP

RANGE 11 TOWNSHIP 9 LOTS 80 & 81

MCGREGOR'S OUTLOTS


SCALE: 1 INCH = 60 FEET

 

COUNTY ROAD 2
SOUTH RIVERVIEW ROAD

C. S. X. RAILROAD

MUSKINGUM RIVER

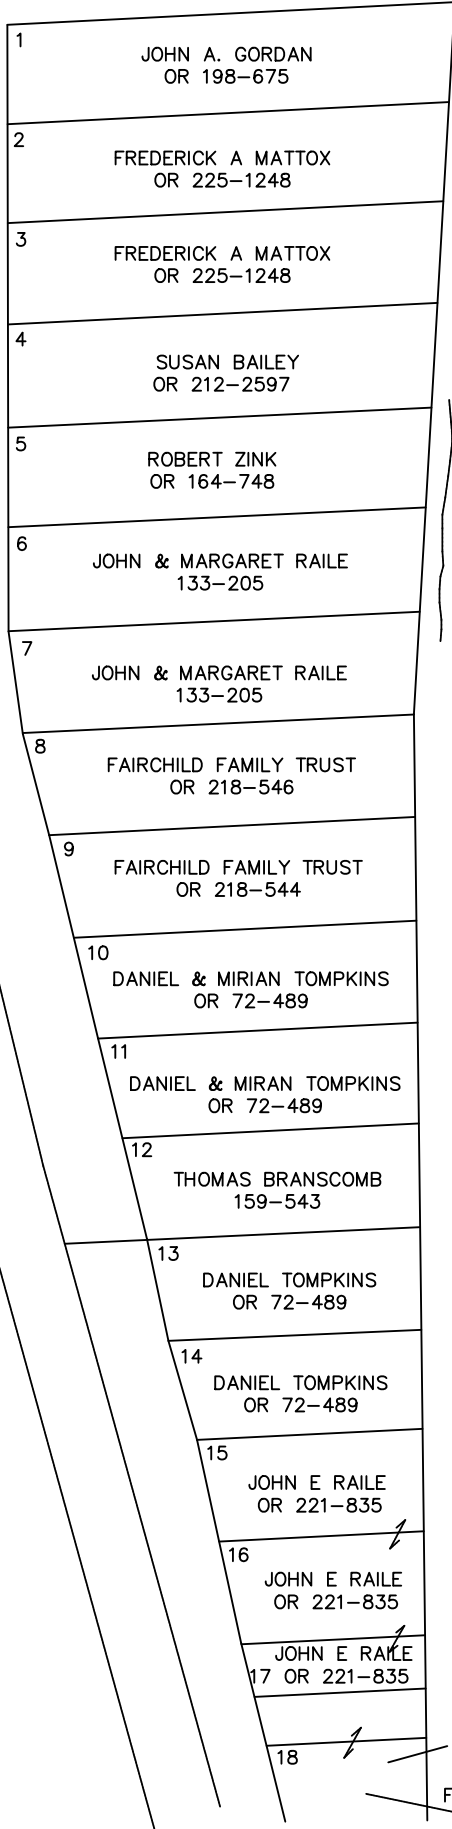

- 1 JOHN A. GORDAN
OR 198-675
- 2 FREDERICK A MATTOX
OR 225-1248
- 3 FREDERICK A MATTOX
OR 225-1248
- 4 SUSAN BAILEY
OR 212-2597
- 5 ROBERT ZINK
OR 164-748
- 6 JOHN & MARGARET RAILE
133-205
- 7 JOHN & MARGARET RAILE
133-205
- 8 FAIRCHILD FAMILY TRUST
OR 218-546
- 9 FAIRCHILD FAMILY TRUST
OR 218-544
- 10 DANIEL & MIRIAN TOMPKINS
OR 72-489
- 11 DANIEL & MIRAN TOMPKINS
OR 72-489
- 12 THOMAS BRANSCOMB
159-543
- 13 DANIEL TOMPKINS
OR 72-489
- 14 DANIEL TOMPKINS
OR 72-489
- 15 JOHN E RAILE
OR 221-835
- 16 JOHN E RAILE
OR 221-835
- 17 JOHN E RAILE
OR 221-835
- 18

LOT 18 CONTINUES TO THE
SOUTH APPROXIMATELY 400 FEET

FAIRCHILD FAMILY TRUST
OR 218-544