


MORGAN COUNTY, OHIO

MEAD SUB WINDSOR TWP, R-11, T-9, LOT 69 & 70

PIN	Owner	LegalDescr	VOL	PAGE	Acres
170-021-300-0	KILCOYNE BILLY & TRICIA	MEAD SD INLOT 10	OR88	181	0.27
170-021-230-0	KING DUANE E AND PATSY	MEAD SD INLOT 1	OR231	2416	0.249
170-021-200-0	MCCOLGAN MARY LOUISE	MEAD SD INLOT 11	OR180	483	0.283
170-021-260-0	MEAD PHILIP A TRUSTEE	MEAD SD INLOT 9	OR1	294	0.296
170-021-280-0	MICHEL DONALD E	MEAD SD INLOT 7	OR231	5223	0.157
170-021-270-0	MICHEL JAMES	MEAD SD INLOT 5	OR231	5223	0.225
170-021-220-0	MICHEL JAMES	MEAD SD INLOT 6	OR231	5217	0.088
170-021-190-1	MICHEL JAMES	MEAD SD LOT 8	OR231	5220	0.072
170-021-290-0	MILLS SANDRA P TOD-STEPHANIE ANN MILLS & STACIE BORGER	MEAD SD INLOT 2	OR224	1123	0.203
170-021-250-0	MILLS SANDRA P TOD-STEPHANIE ANN MILLS & STACIE BORGER	MEAD SD INLOT 4	OR224	1123	0.285
170-021-210-0	PIPPIN JOHN E & DERITA D	MEAD SD	OR205	3060	0.154
170-021-240-0	SHELL JOSHUA & SCOTTY JOHNSON	MEAD SD INLOT 12	OR223	2876	0.139

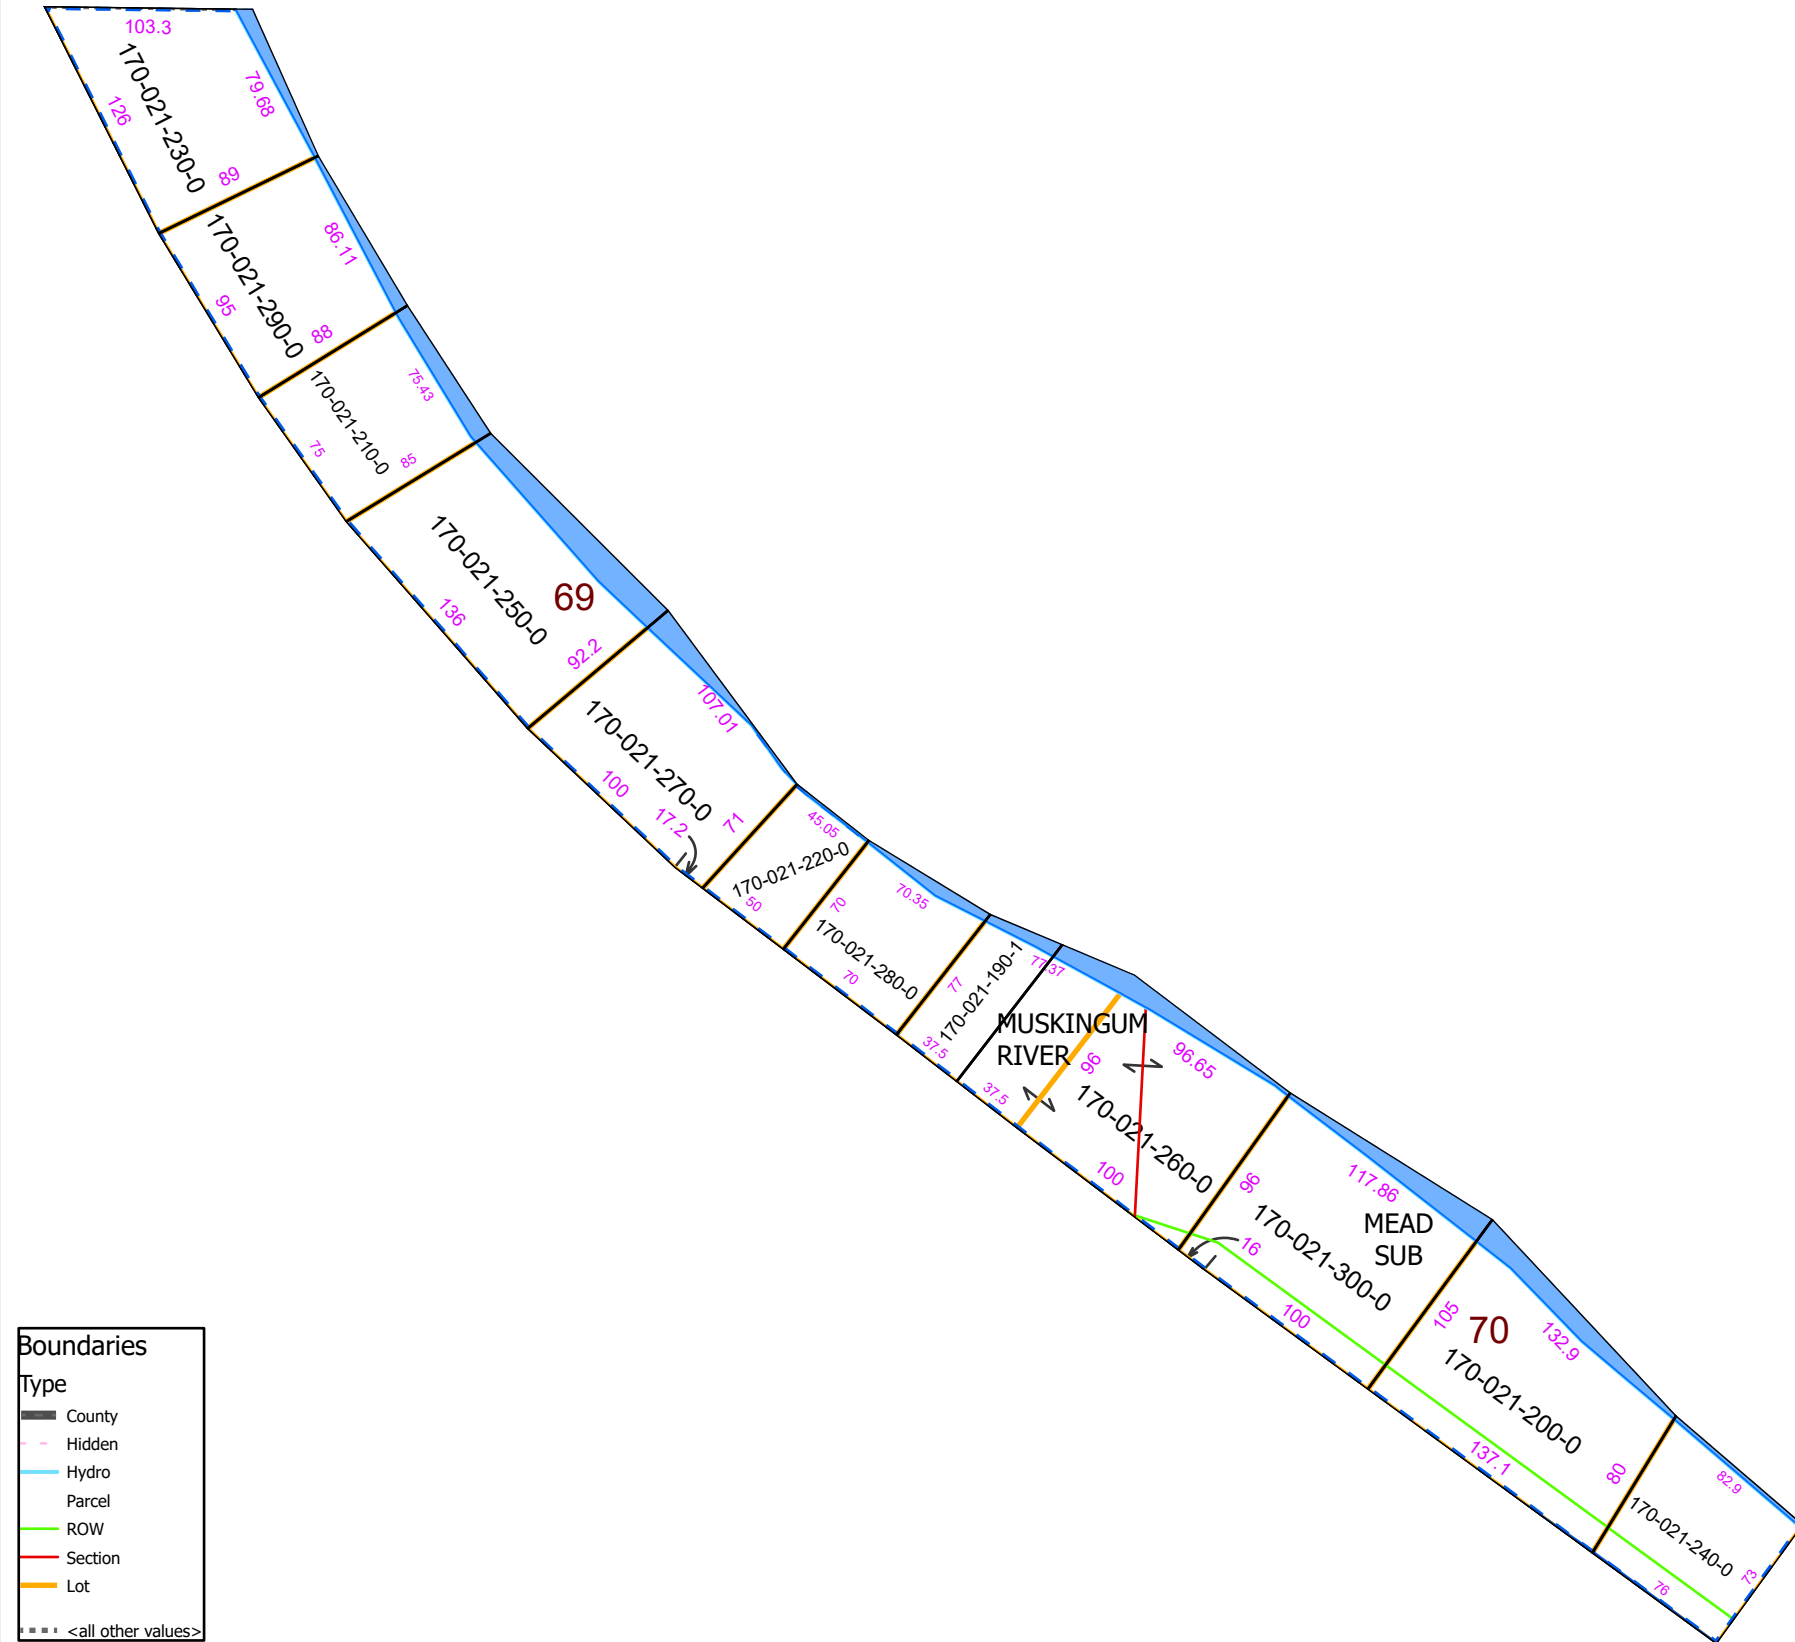


Boundaries

Type

- County
- Hidden
- Hydro
- Parcel
- ROW
- Section
- Lot

*** <all other values>

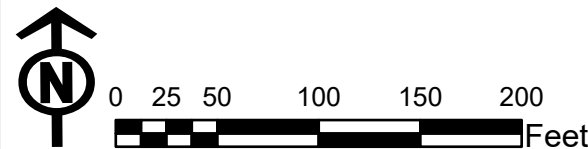

08/10/2020