



MORGAN COUNTY, OHIO

THOMPSONS OUTLOTS
WINDSOR TWP, R-11, T-9, LOT 12

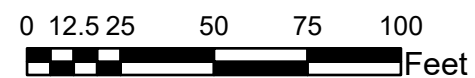

PIN	Owner	LegalDescr	VOL	PAGE	Acres
170-018-710-0	KUTSCHERENKO SUSAN K	THOMPSON'S	OR235	2461	0
170-018-700-0	KUTSCHERENKO SUSAN K	THOMPSON'S	OR235	2461	0
170-018-690-0	KUTSCHERENKO SUSAN K	THOMPSON'S	OR235	2461	0
170-018-680-0	KUTSCHERENKO SUSAN K	THOMPSON'S	OR235	2461	0
170-018-670-0	KUTSCHERENKO SUSAN K	THOMPSON'S	OR235	2461	0

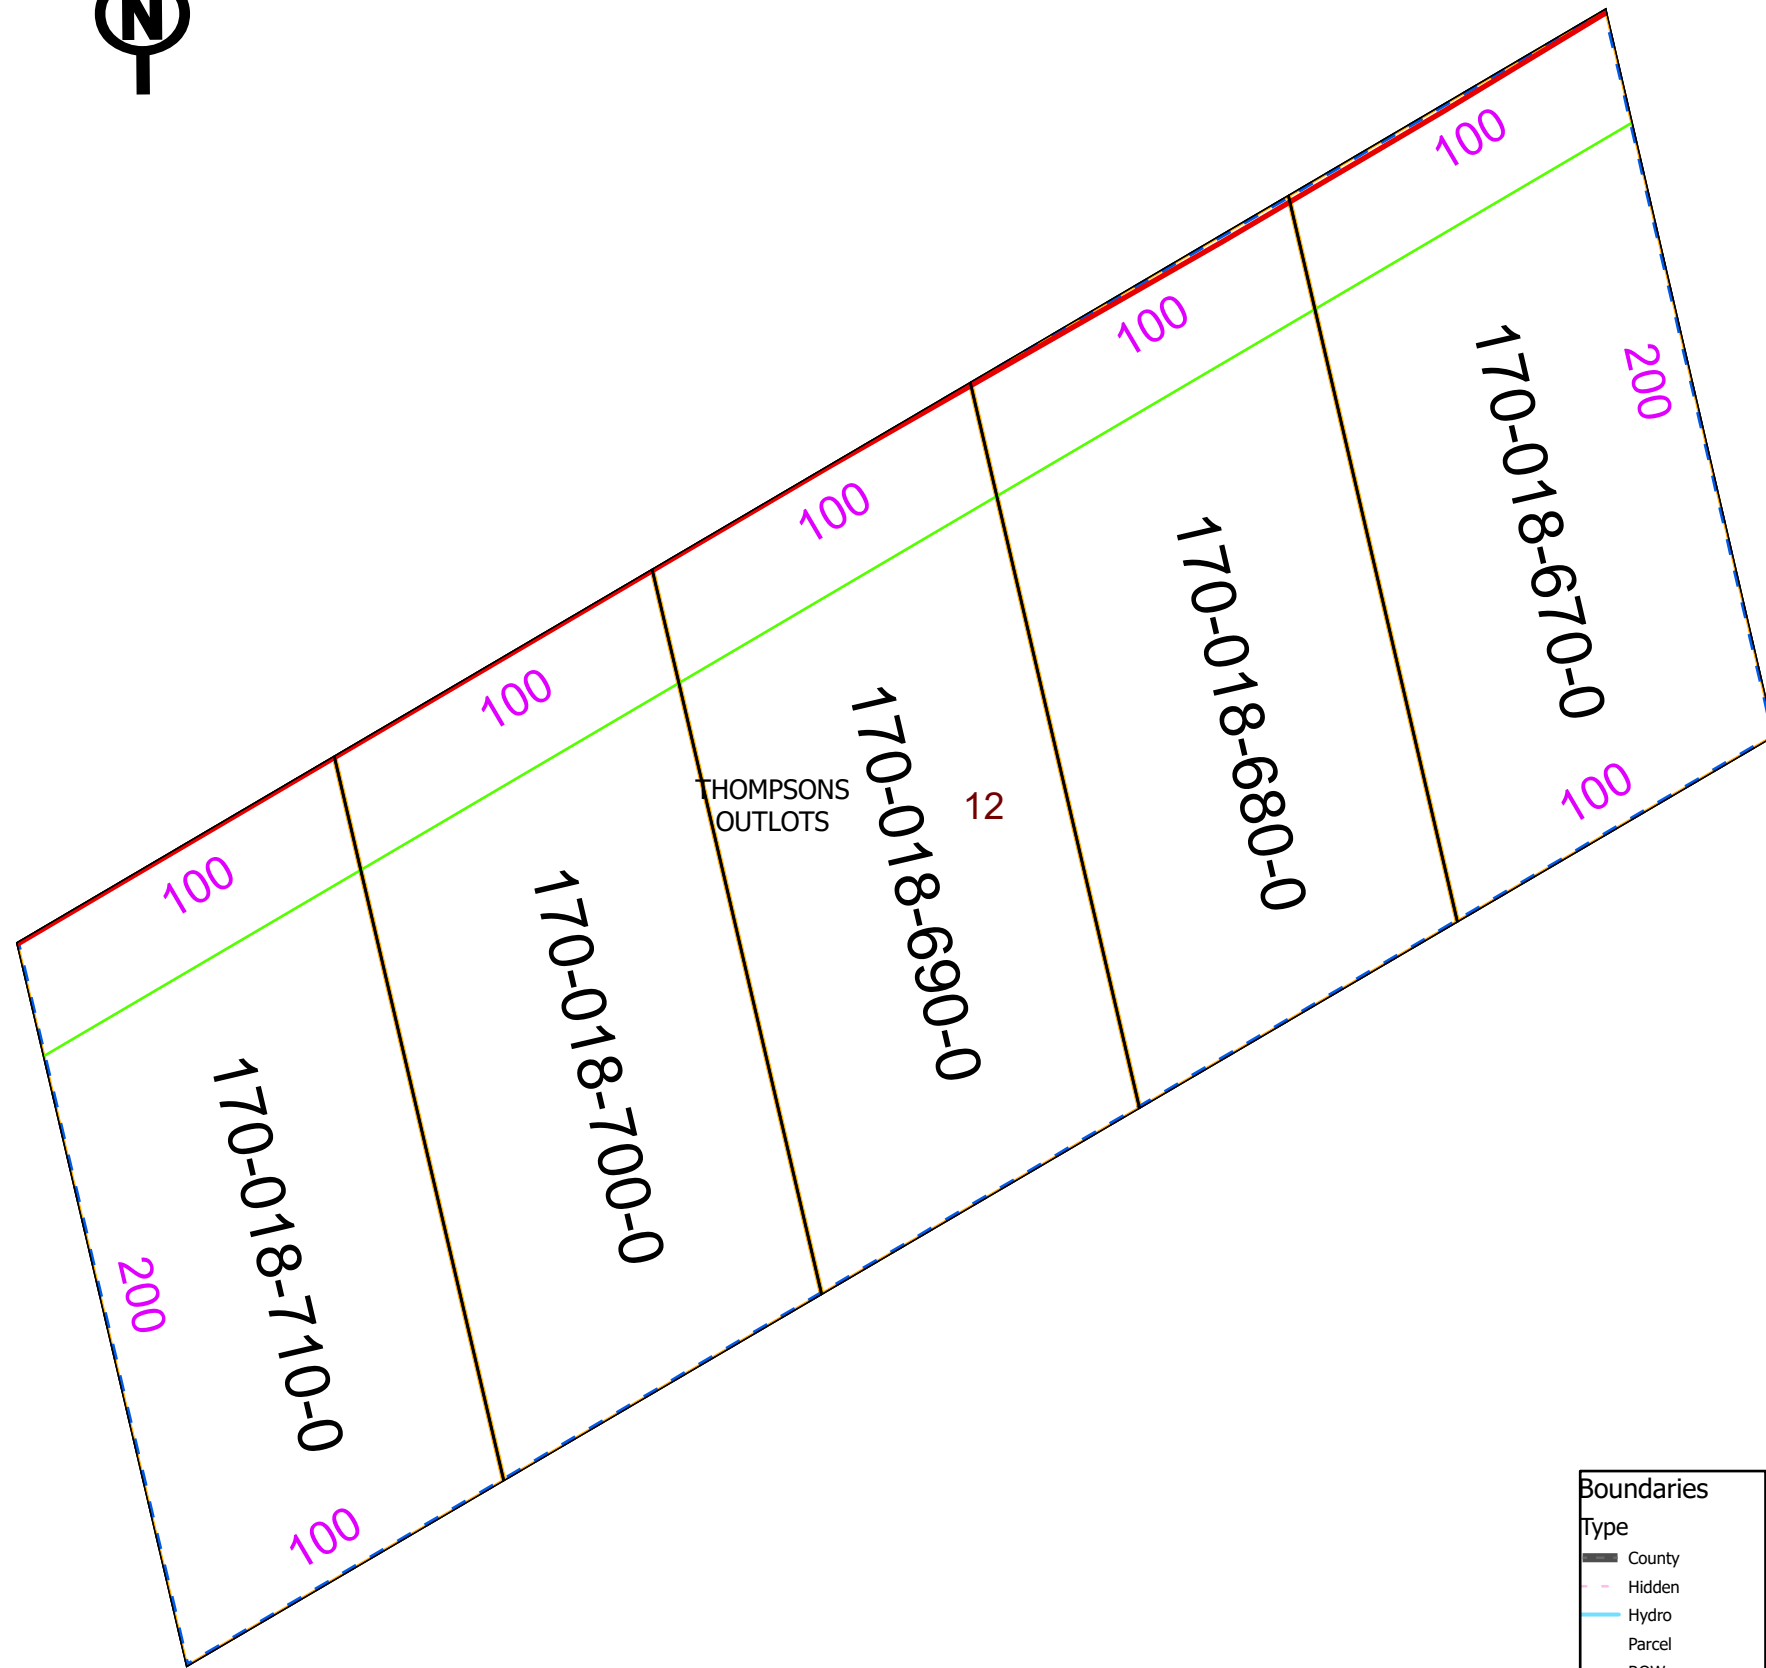

Boundaries

Type
County
Hidden
Hydro
Parcel
ROW
Section
Lot
<all other values>

08/10/2020