



WINDSOR TOWNSHIP

RANGE 11 TOWNSHIP 8 LOTS 36 & 37

SCALE: 1 INCH = 400 FEET

 

7- HENRY PRICE	1.414 ACRES	OR 206-72
8- HENRY PRICE	0.5 ACRES	OR 206-72
8- BRYAN EUREKA	0.500 ACRES	196-492
11- BARBARA J PRICE	2.66 ACRES	OR 227-676
12- LARRY C SMITH	0.908 ACRES	OR 223-766
13- LARRY ROUANZOIN	1.000 ACRES	OR 70-719
15- LARRY ROUANZOIN	0.370 ACRES	OR 70-719
16- RON M YOAKEM	0.89 ACRES	OR 221-2677
17- LARRY ROUANZOIN	0.100 ACRES	OR 70-719
18- BARBARA J PRICE	0.25 ACRES	OR 227-676
19- SHAWN PRICE	.75 ACRES	OR 219-2485
20- HENRY PRICE	2.668 ACRES	OR 206-72
21- WILLIAM MILLER	0.890 ACRES	OR 153-415
22- LARRY C SMITH	0.686 ACRES	OR 223-766

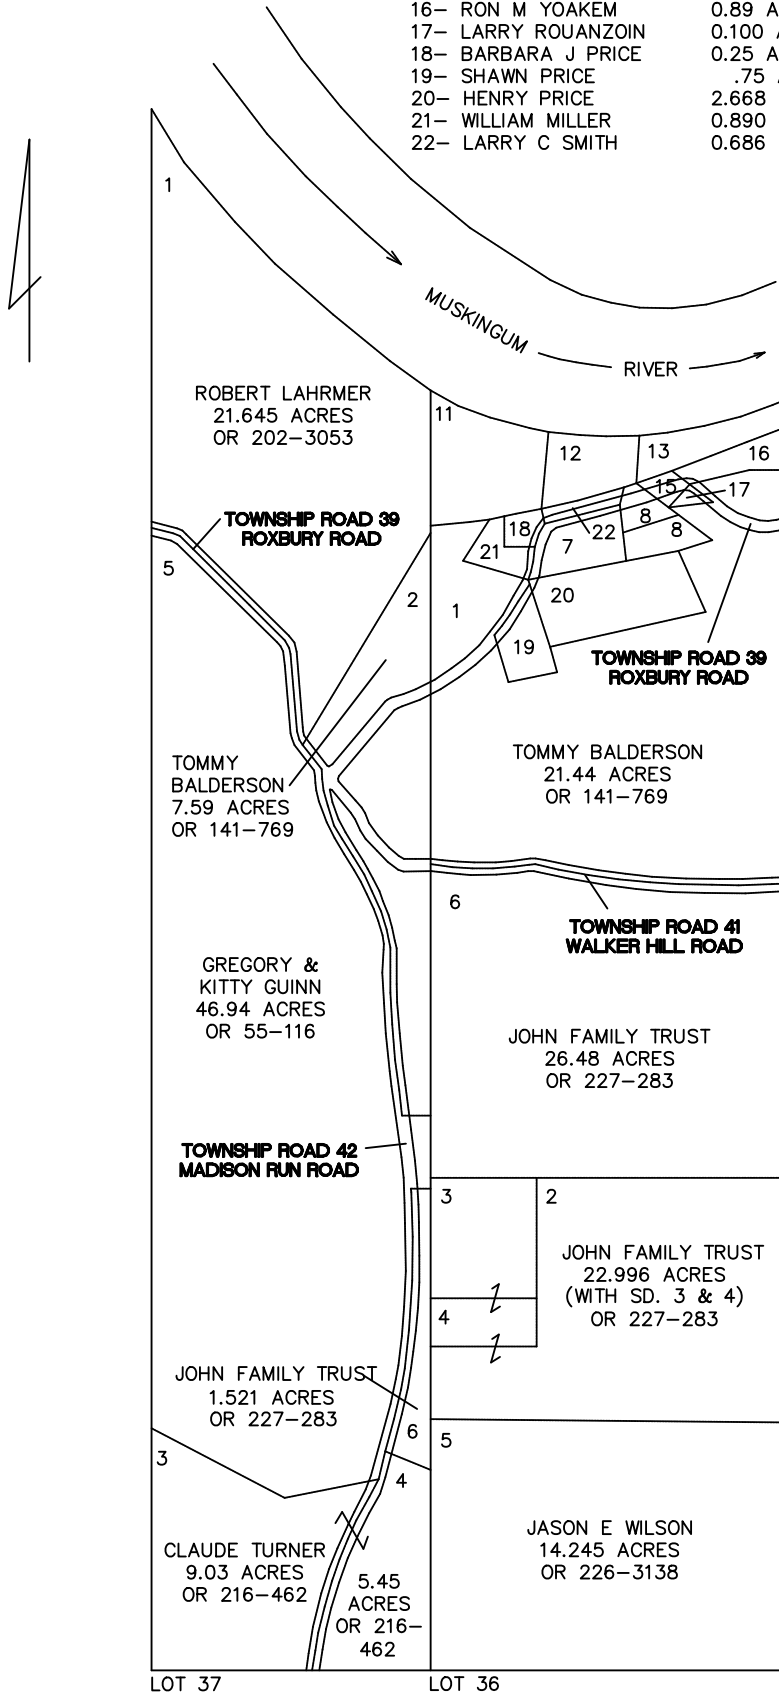

LOT 37

LOT 36