
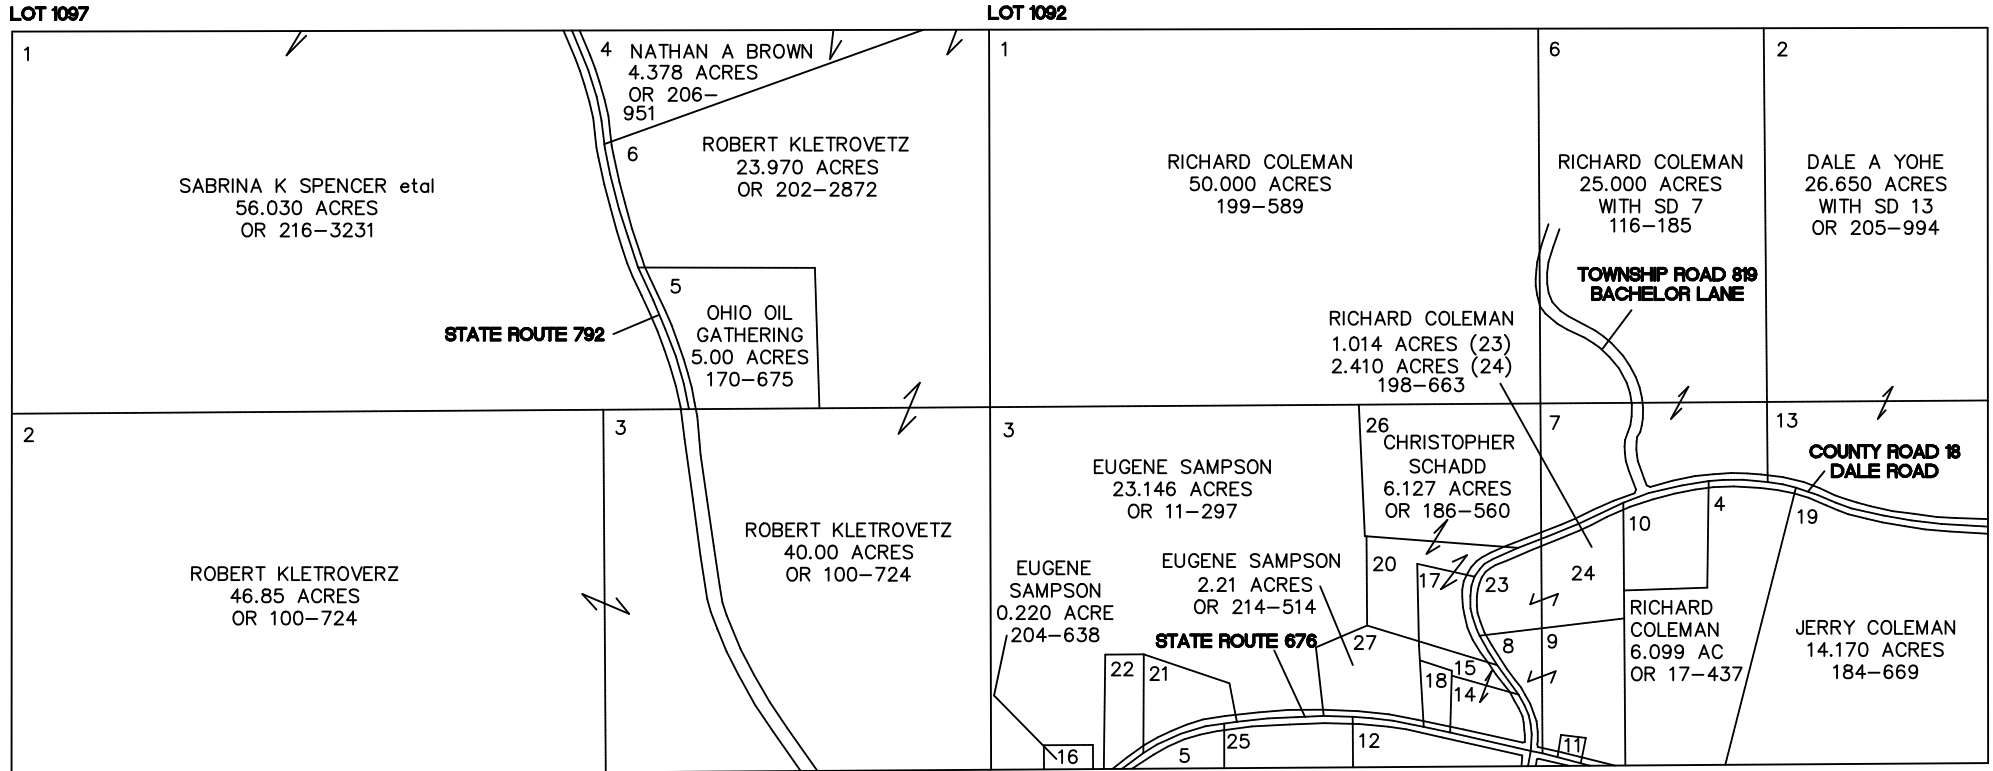


WINDSOR TOWNSHIP

RANGE 11 TOWNSHIP 9 LOTS 1092 & 1097

SCALE: 1 INCH = 400 FEET

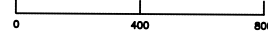

5 - MOORE & PUGH	0.271 ACRES	OR 226-1609
8 - COLEMAN & VELIZ	.829 ACRE	OR 206-828
9 - COLEMAN & VELIZ	3.89 ACRES	OR 206-828
10 - PAYSY COLEMAN	1.982 ACRES	OR 124-229
11 - DELBERT BACHELOR	0.100 ACRES	OR 63-305
12 - DALE PUGH	1.409 ACRES	OR 23-667
14,15 - BOBBIE CARPENTER	1.538 ACRES	OR 179-597
17 - CHRISTOPHER SCHAAD	1.22 ACRES	OR 202-986
20 - CHRISTOPHER SCHAAD	1.92 ACRES	OR 202-988
18 - BRADLEY CARPENTER	0.462 ACRES	OR 205-3171
21 - DONALD LONG	1.258 ACRES	OR 10-61
22 - LUKE MARTIN	1.029 ACRES	OR 151-769
25 - MARGIE GUMP	1.713 ACRES	OR 169-432