
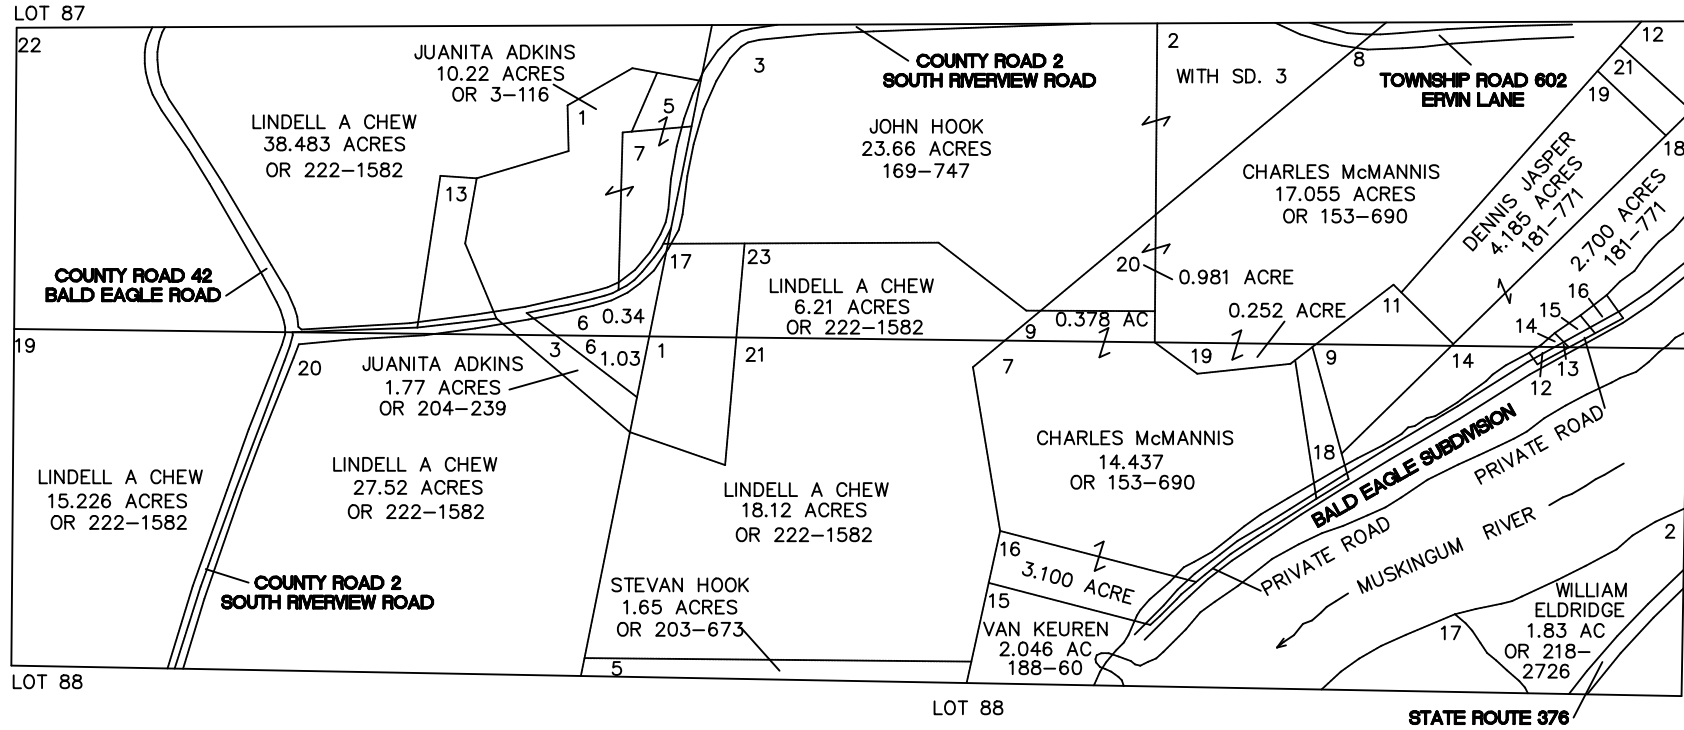


WINDSOR TOWNSHIP

RANGE 11 TOWNSHIP 9 LOTS 87 & 88

SCALE: 1 INCH = 400 FEET

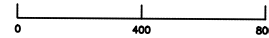

LOT 87

6 - FRED ADKINS	.34 ACRE	OR 222-359
11 - JEFF A BAUMER	0.98 ACRE	OR 224-2091
12 - RICHARD HURST	0.50 ACRE	205-115
13 - MICHAEL E DIXON	1.26 ACRES	OR 227-2407
14 - JOHN BULTAN	0.13 ACRE	OR 110-640
15 - ELLEN FIFFLE	0.13 ACRE	OR 179-341
16 - CONLEY MORRIS	0.08 ACRE	191-85
17 - FRED ADKINS	3.77 ACRES	OR 222-359
21 - RICHARD HURST	0.59 ACRE	OR 30-167

LOT 88

1 - FRED ADKINS	3.80 ACRES	OR 222-359
6 - FRED ADKINS	1.03 ACRES	OR 222-359
9 - JEFF A BAUMER	1.46 ACRES	OR 224-2091
12 - JOHN BULTAN	0.12 ACRE	OR 110-640
13 - ELLEN RIFFLE	0.30 ACRE	OR 179-341
14 - JEFF A BAUMER	3.51 ACRES	OR 221-431
17 - CAROL A HOLMES	0.35 ACRE	OR 222-1406
18 - JEFF A BAUMER	0.63 ACRE	OR 224-2091

STATE ROUTE 376