
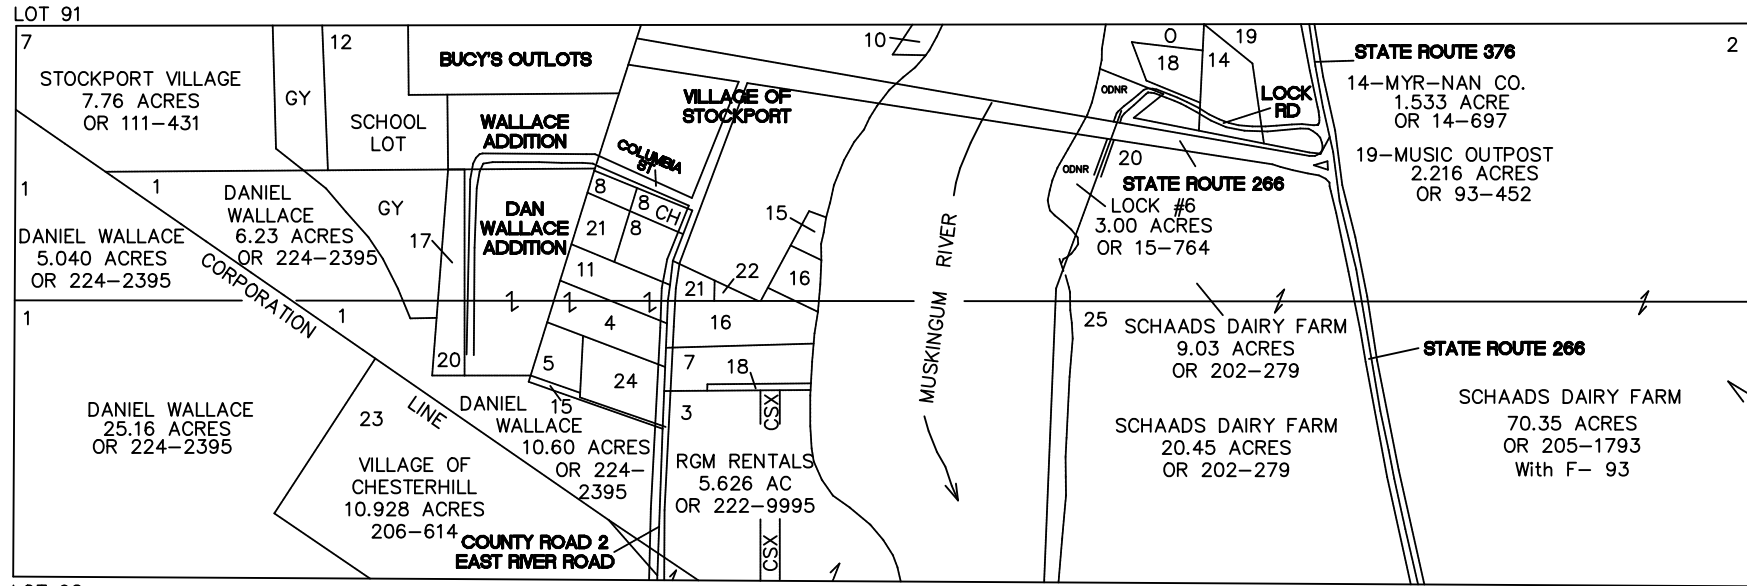


WINDSOR TOWNSHIP

RANGE 11 TOWNSHIP 9 LOTS 91 & 92

SCALE: 1 INCH = 400 FEET

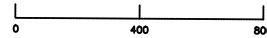

LOT 92

LOT 91

0 - WAYNE HANZEL	0.36 ACRE	OR 204-1137
8 - JAMES STANLEY	0.45 ACRE	OR 221-3010
8 - METHODIST CHURCH	0.200 ACRE	158-469
8 - METHODIST CHURCH	0.280 ACRE	OR 211-3195
10- STOCKPORT MILLING	0.220 ACRE	OR 161-542
11- HARLOW & SMITH	1.000 ACRE	OR 195-378
15- JAMES ROBERTS	0.400 ACRE	188-95
16- JAMES LOCKE	1.480 ACRE	OR 169-684
16- MARY LOWTHER	0.400 ACRE	205-190
17- STOCKPORT VILLAGE	0.649 ACRE	186-349
18- WALLACE POURED WALLS	0.501 ACRE	OR 159-145
21- METHODIST CHURCH	0.60 ACRE	OR 218-1118

LOT 92

4- GREG WALLACE	1.180 ACRE	OR 32-582
5- DANIEL WALLACE	WITH SD. 14	OR 224-2395
7- JAMES LOCKE	1.040 ACRE	OR 169-684
24-DANIEL WALLACE	1.000 ACRE	OR 224-2395
15-DANIEL WALLACE	0.160 ACRE	OR 224-2395
16-JAMES LOCKE	1.480 ACRE	OR 169-684
18-JAMES LOCKE	0.170 ACRE	OR 169-684
20-STOCKPORT VILLAGE	0.480 ACRE	186-349
22-JAMES R VICKERS	0.166 ACRE	OR 208-2640