
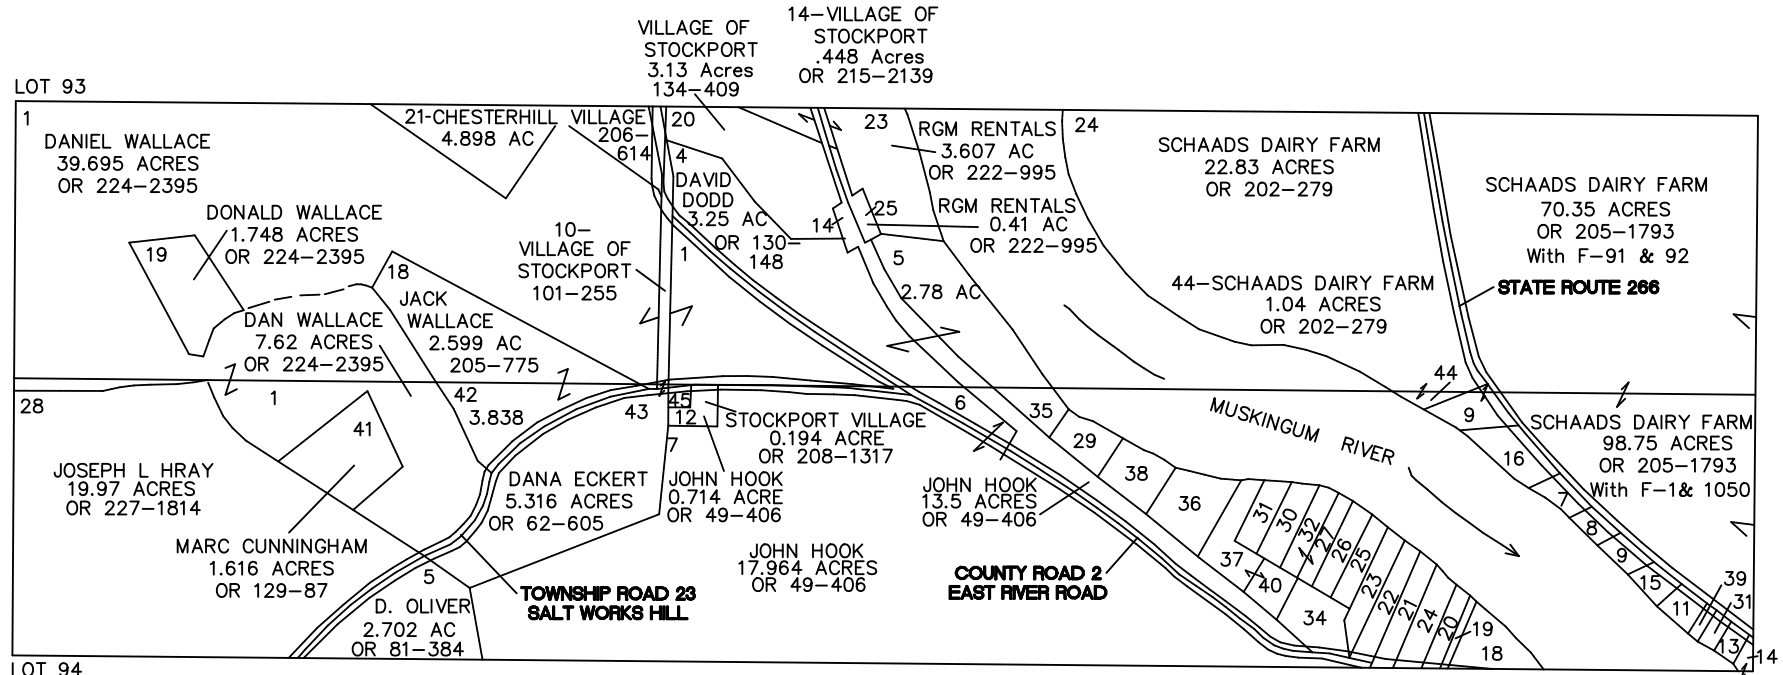


WINDSOR TOWNSHIP

RANGE 11 TOWNSHIP 9 LOTS 93 & 94

SCALE: 1 INCH = 400 FEET

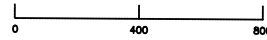

7 - JOHN C WILT	0.481 ACRE	OR 222-1053	24- JAMES D HARTLEY	0.522 ACRE	OR 222-1209
8 - JOHN C WILT	0.291 ACRE	OR 222-1053	25- GARY E. CLARK	0.510 ACRE	OR 180-264
9 - DAVID A GARRETT	1.000 ACRE	OR 208-2289	26- VARA & BESHARA	0.514 ACRE	OR 207-2158
9 - CARTER & McIURE	0.302 ACRE	OR 226-741	27- SCOTT E. McKOWN	0.501 ACRE	OR 182-753
11- CAROLYNN LURNDAHL	0.250 ACRE	OR 222-1326	29- JAMES R SHULL	0.490 ACRE	OR 219-2203
13- JANGLE 5 LLC	0.124 ACRE	OR 199-489	30- ARTHUR NOLAND	0.486 ACRE	OR 54-677
14- JANGLE 5 LLC	0.160 ACRE	OR 199-489	31- BARRETT D. GUINN	0.478 ACRE	OR 203-878
15- CARTER & McLURE	0.172 ACRE	OR 226-741	32- SCOTT E. McKOWN	0.468 ACRE	OR 182-753
16- JEFFREY SCHRAMM	1.050 ACRE	OR 200-772	34- RICHARD C SHOCKLEY	1.240 ACRE	OR 223-2950
18- MICHAEL GARVIN	0.720 ACRE	OR 93-346	35- COGSWELL & FERGUSON	0.730 ACRE	OR 205-807
19- MICHAEL GARVIN	0.130 ACRE	OR 93-346	36- DAVID L TURNER	1.170 ACRE	OR 212-266
20- JAMES D HARTLEY	0.459 ACRE	OR 222-1209	37- DON D PICKINPAUGH	0.930 ACRE	OR 223-456
21- JAMES D HARTLEY	0.610 ACRE	OR 50-649	38- DAVID L TURNER	0.610 ACRE	OR 208-2281
22- KENNETH WYANT	0.712 ACRE	OR 224-3371	39- CAROLYNN LURNDAHL	0.037 ACRE	OR 222-1326
23- KENNETH WYANT	0.678 ACRE	OR 224-3371	40- DON D PICKINPAUGH	0.469 ACRE	OR 223-456